

PORTABLE HORSE SHELTER

5/8" T-11 SHEATHING ON OUTSIDE

5/8" PLYWOOD FOR INTERIOR KICKBOARD

6" RAFTERS BOLTED TO TABS

GAUGE 26 GALVANIZED STEEL ROOFING


2" x 4" STRAPPING
24" O.C.

2x4 NAILERS
LINED TOGETHER
0 BETWEEN



CHEQUAL 40
PIPE

ID

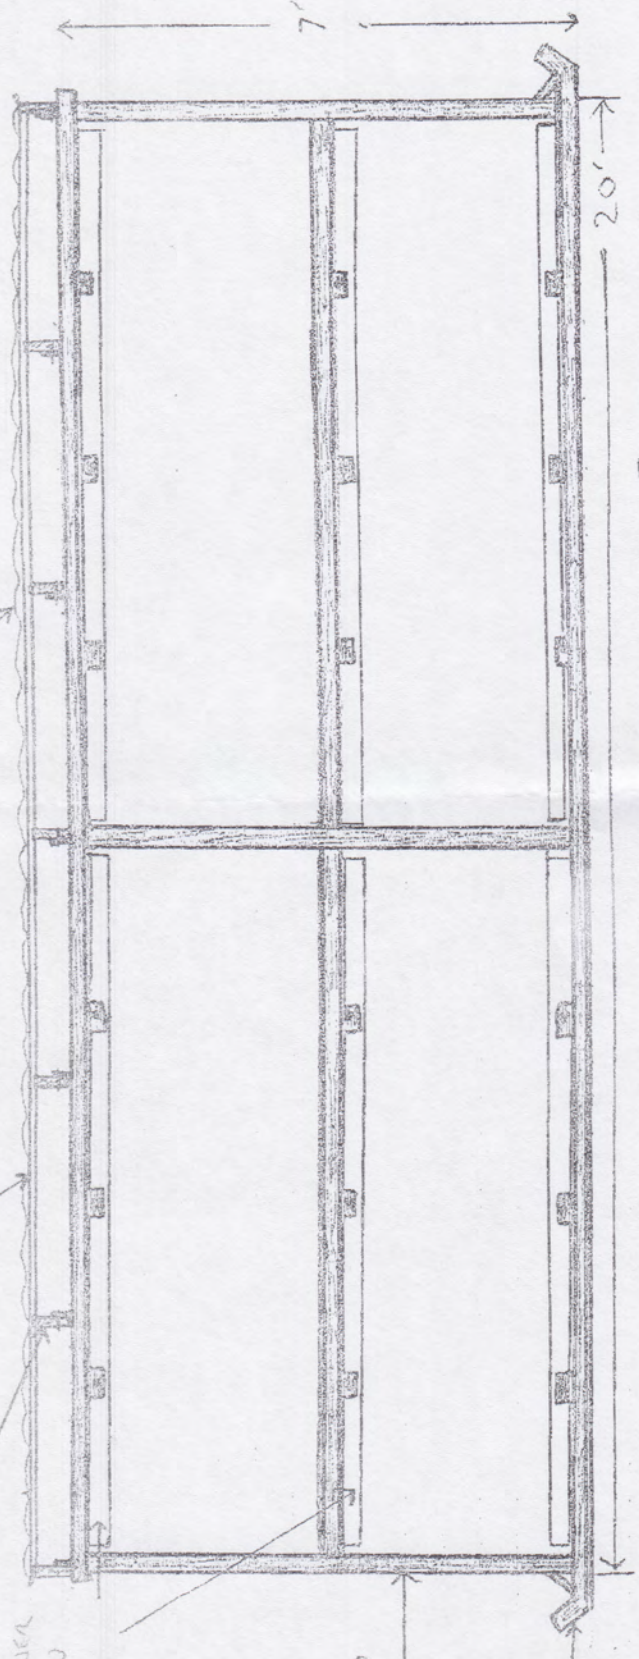

BACK - NORTH SIDE FRAMING ONLY

1 1/2" = 1'

SCALE