

# PORTABLE HORSE SHELTER

5/8" T-11 SHEATHING ON OUTSIDE



5/8" PLYWOOD FOR INTERIOR KICKBOARD

WAGE GALVANIZED METAL ROOFING

2x4 STRAPPING 24oc.

16" RAFTERS  
-T60 TO TABS

2x4" NAILERS  
SO TOGETHER WITH  
1" BETWEEN WITH  
CARRIAGE BOLTS

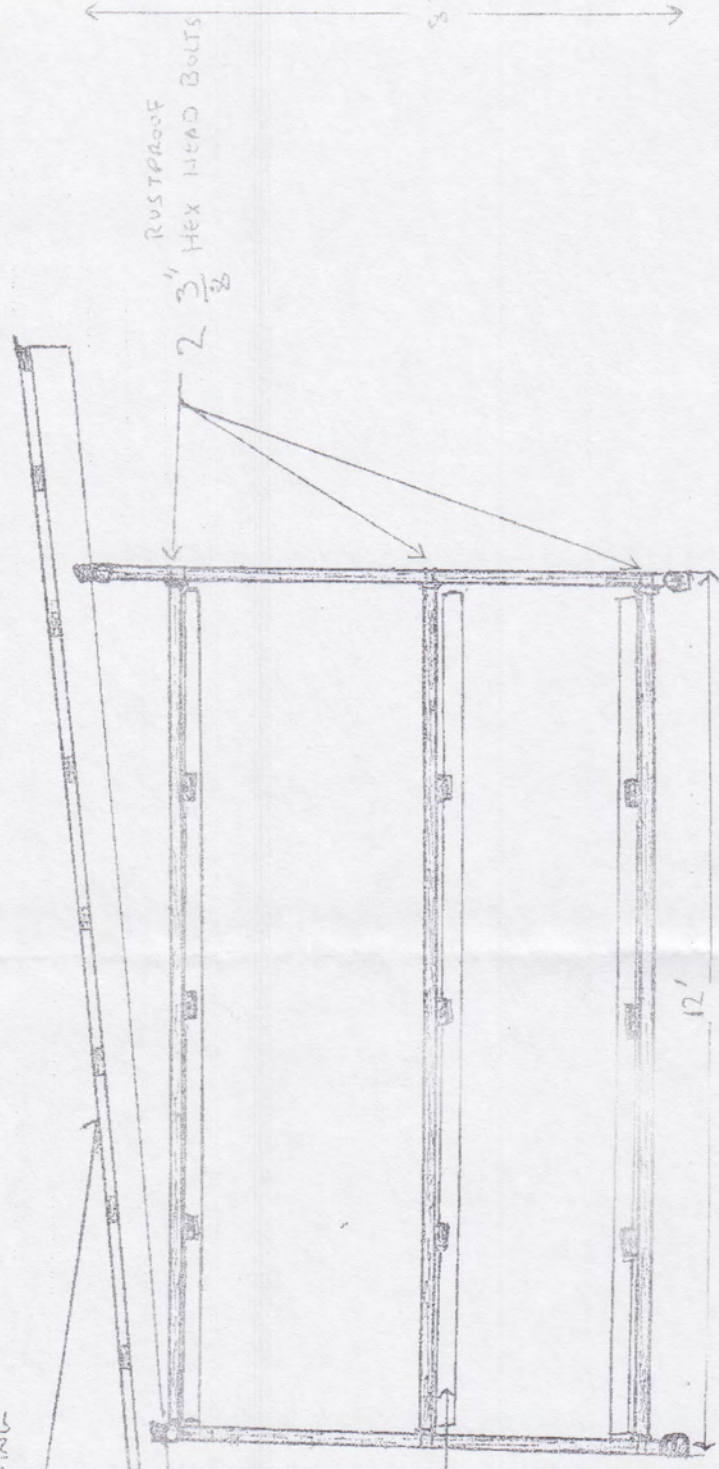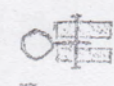

SIDE ELEVATION FRAMING ONLY

SCALE 1/2" = 1'