



FRAMING

BACK WALL: 2x4 16" O.C. / WITH SOLID BLOCKING

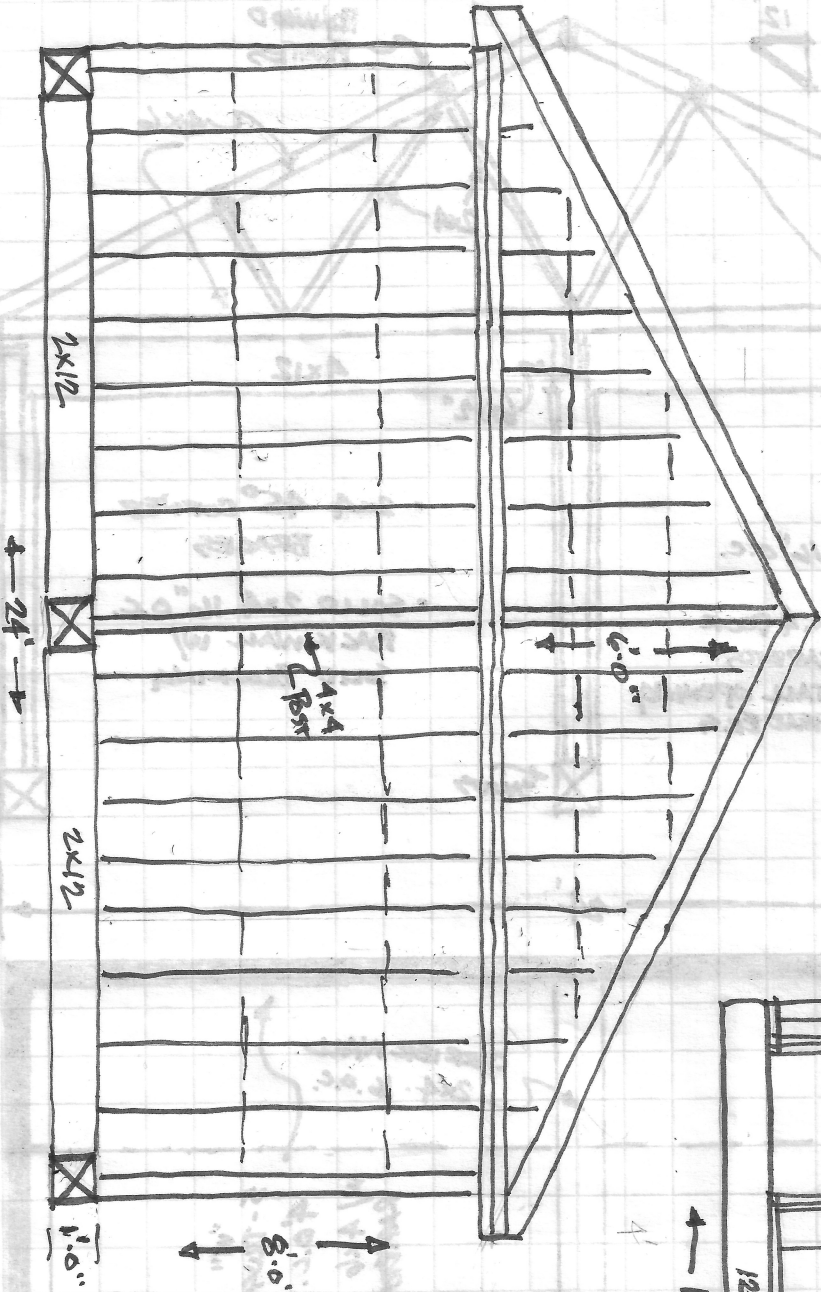

EAST & WEST WALL FRAMING

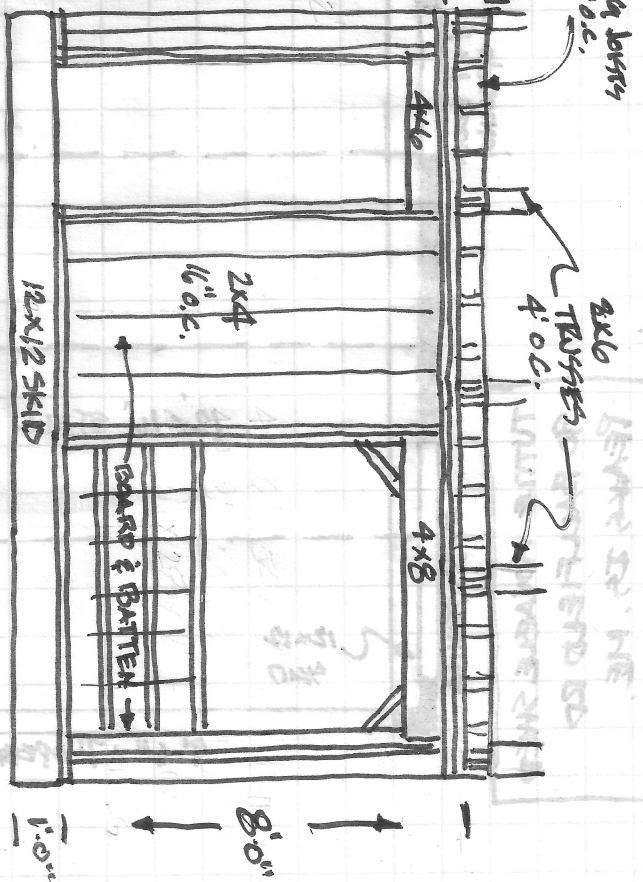

DOUBLE RAKE

CEILING JOISTS
2x6 12" O.C.
w/ SOLID
BLOCKING

2x6
TRUSSES
4' O.C.

TUTTLE MOVEABLE SHED
90 BALFIELD RD.
RAKS IS. ME.