


ROOF FRAMING PLAN

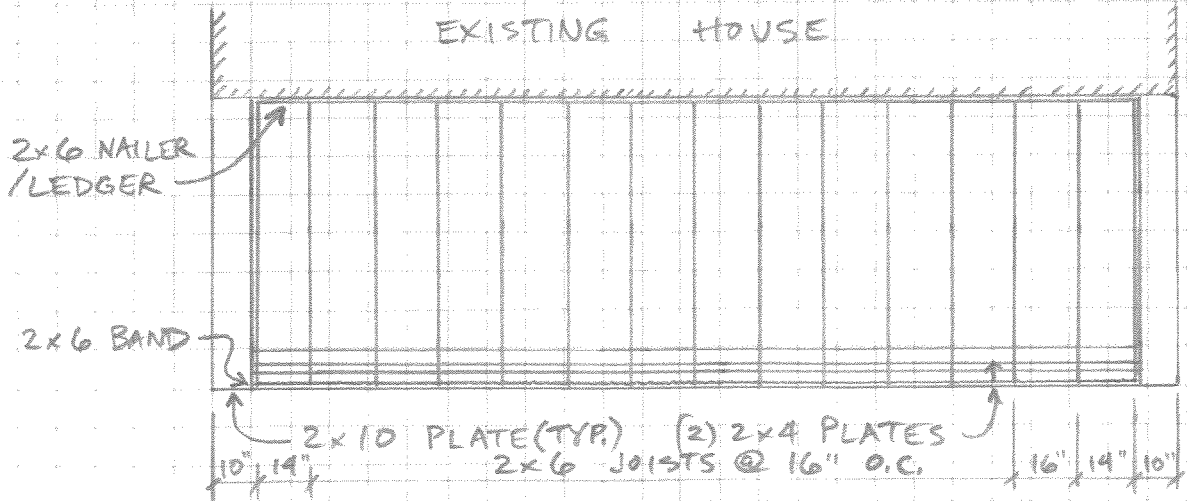

CEILING FRAMING PLAN

A-8

120 UPPER A STREET
PEAKS ISLAND, ME