


Note:  
 The base for this plan is a survey prepared  
 by Royal River Survey Co. on 2-11-2013.

POND GROVE CEMETERY  
 88 K 29

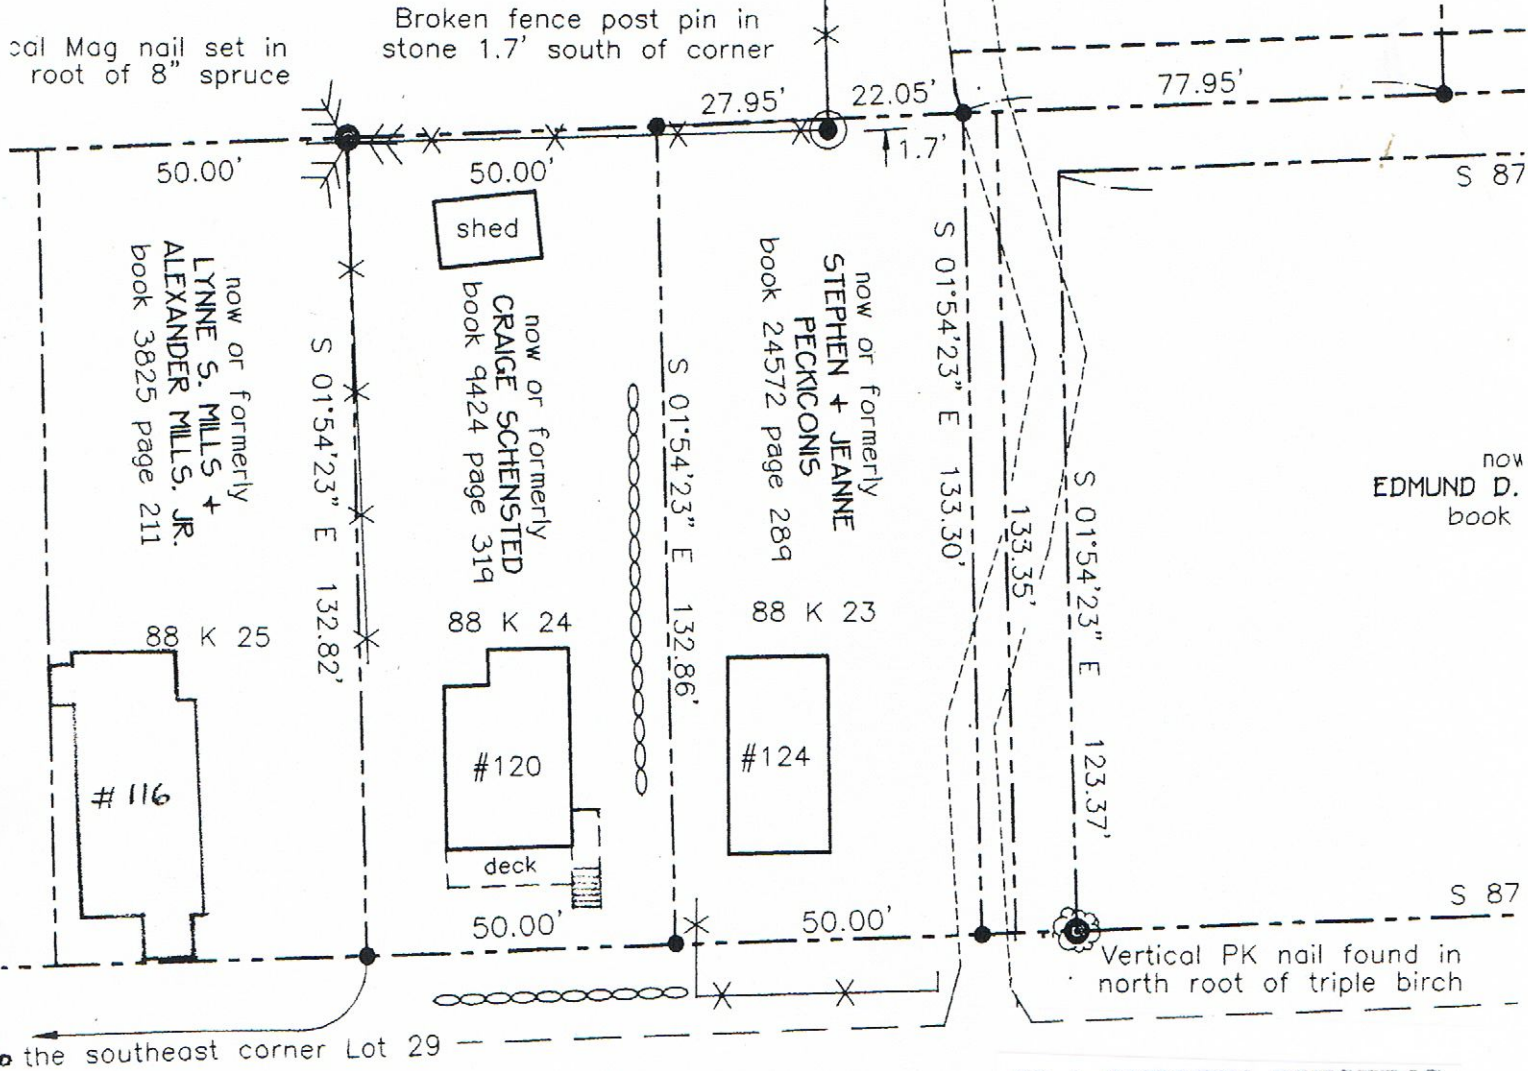

UPPER A STREET

SP-1: SURVEY, EXISTING  
 120 UPPER A STREET  
 PEAKS ISLAND, MAINE

