


now or formerly  
**CRAIGE SCHENSTED**  
 book 9424 page 319

PROPOSED  
 NEW DECK  
 AND ROOF,  
 10' x 10'

Note:  
 The base for this plan is a  
 survey prepared by  
 Royal River Survey Co.  
 on 2-11-2013.

Location of 16 Solar Panels  
 Two rows of 8 panels each  
 Approximate area 11' x 27'

88 K 23

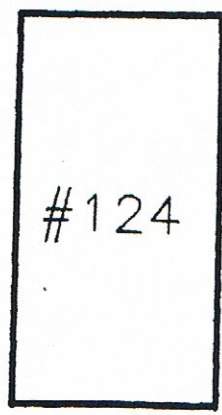

PROPOSED  
 ADDITION

REMOVE  
 PART OF  
 EX'G DECK

26'  
 TO EX'G  
 HOUSE

SP-2: SITE PLAN, PROPOSED  
 120 UPPER A STREET  
 PEAKS ISLAND, MAINE

