

JEAN G BOUCHER
488 WALKER RD
LYMAN ME 04002-6046

JEAN G BOUCHER
488 WALKER RD
LYMAN ME 04002-6046

- 2x4 Floor Joist
- 2x4 Wall
- 2x8 Rafter
- OSB Wall
- ply Roof
- 2x8 Ceiling
- 3 TAB ROOF
- 10" TAB 4x2" PLE

3-30-05

3-30-05

JEAN G BOUCHER
488 WALKER RD
LYMAN ME 04002-6046

44'-0"

RAVINE

2x8 RIFTS
3x8 BLY
3 TRB ROWS

2x8 LVL Headers

TRIM 1x6

NEW 4x18




2 PCS 2x8 LVL

Fastening Rod V
2x6 PT Sill
10" V Frost
48" to Frost

TRIM 1x6

2 LVL box all sides

Joists 2x8 @ 16" O.C.

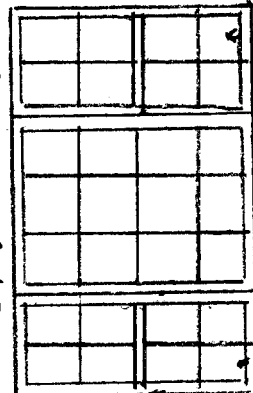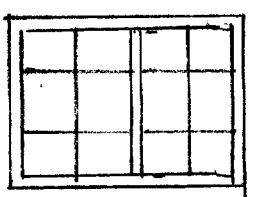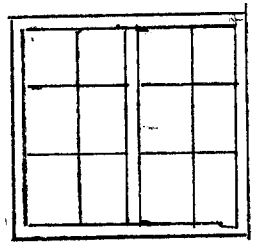

Door

8'-8"

8'-8"


8'-8"

9'-0"

9'-0"

9'-0"

18'-0"

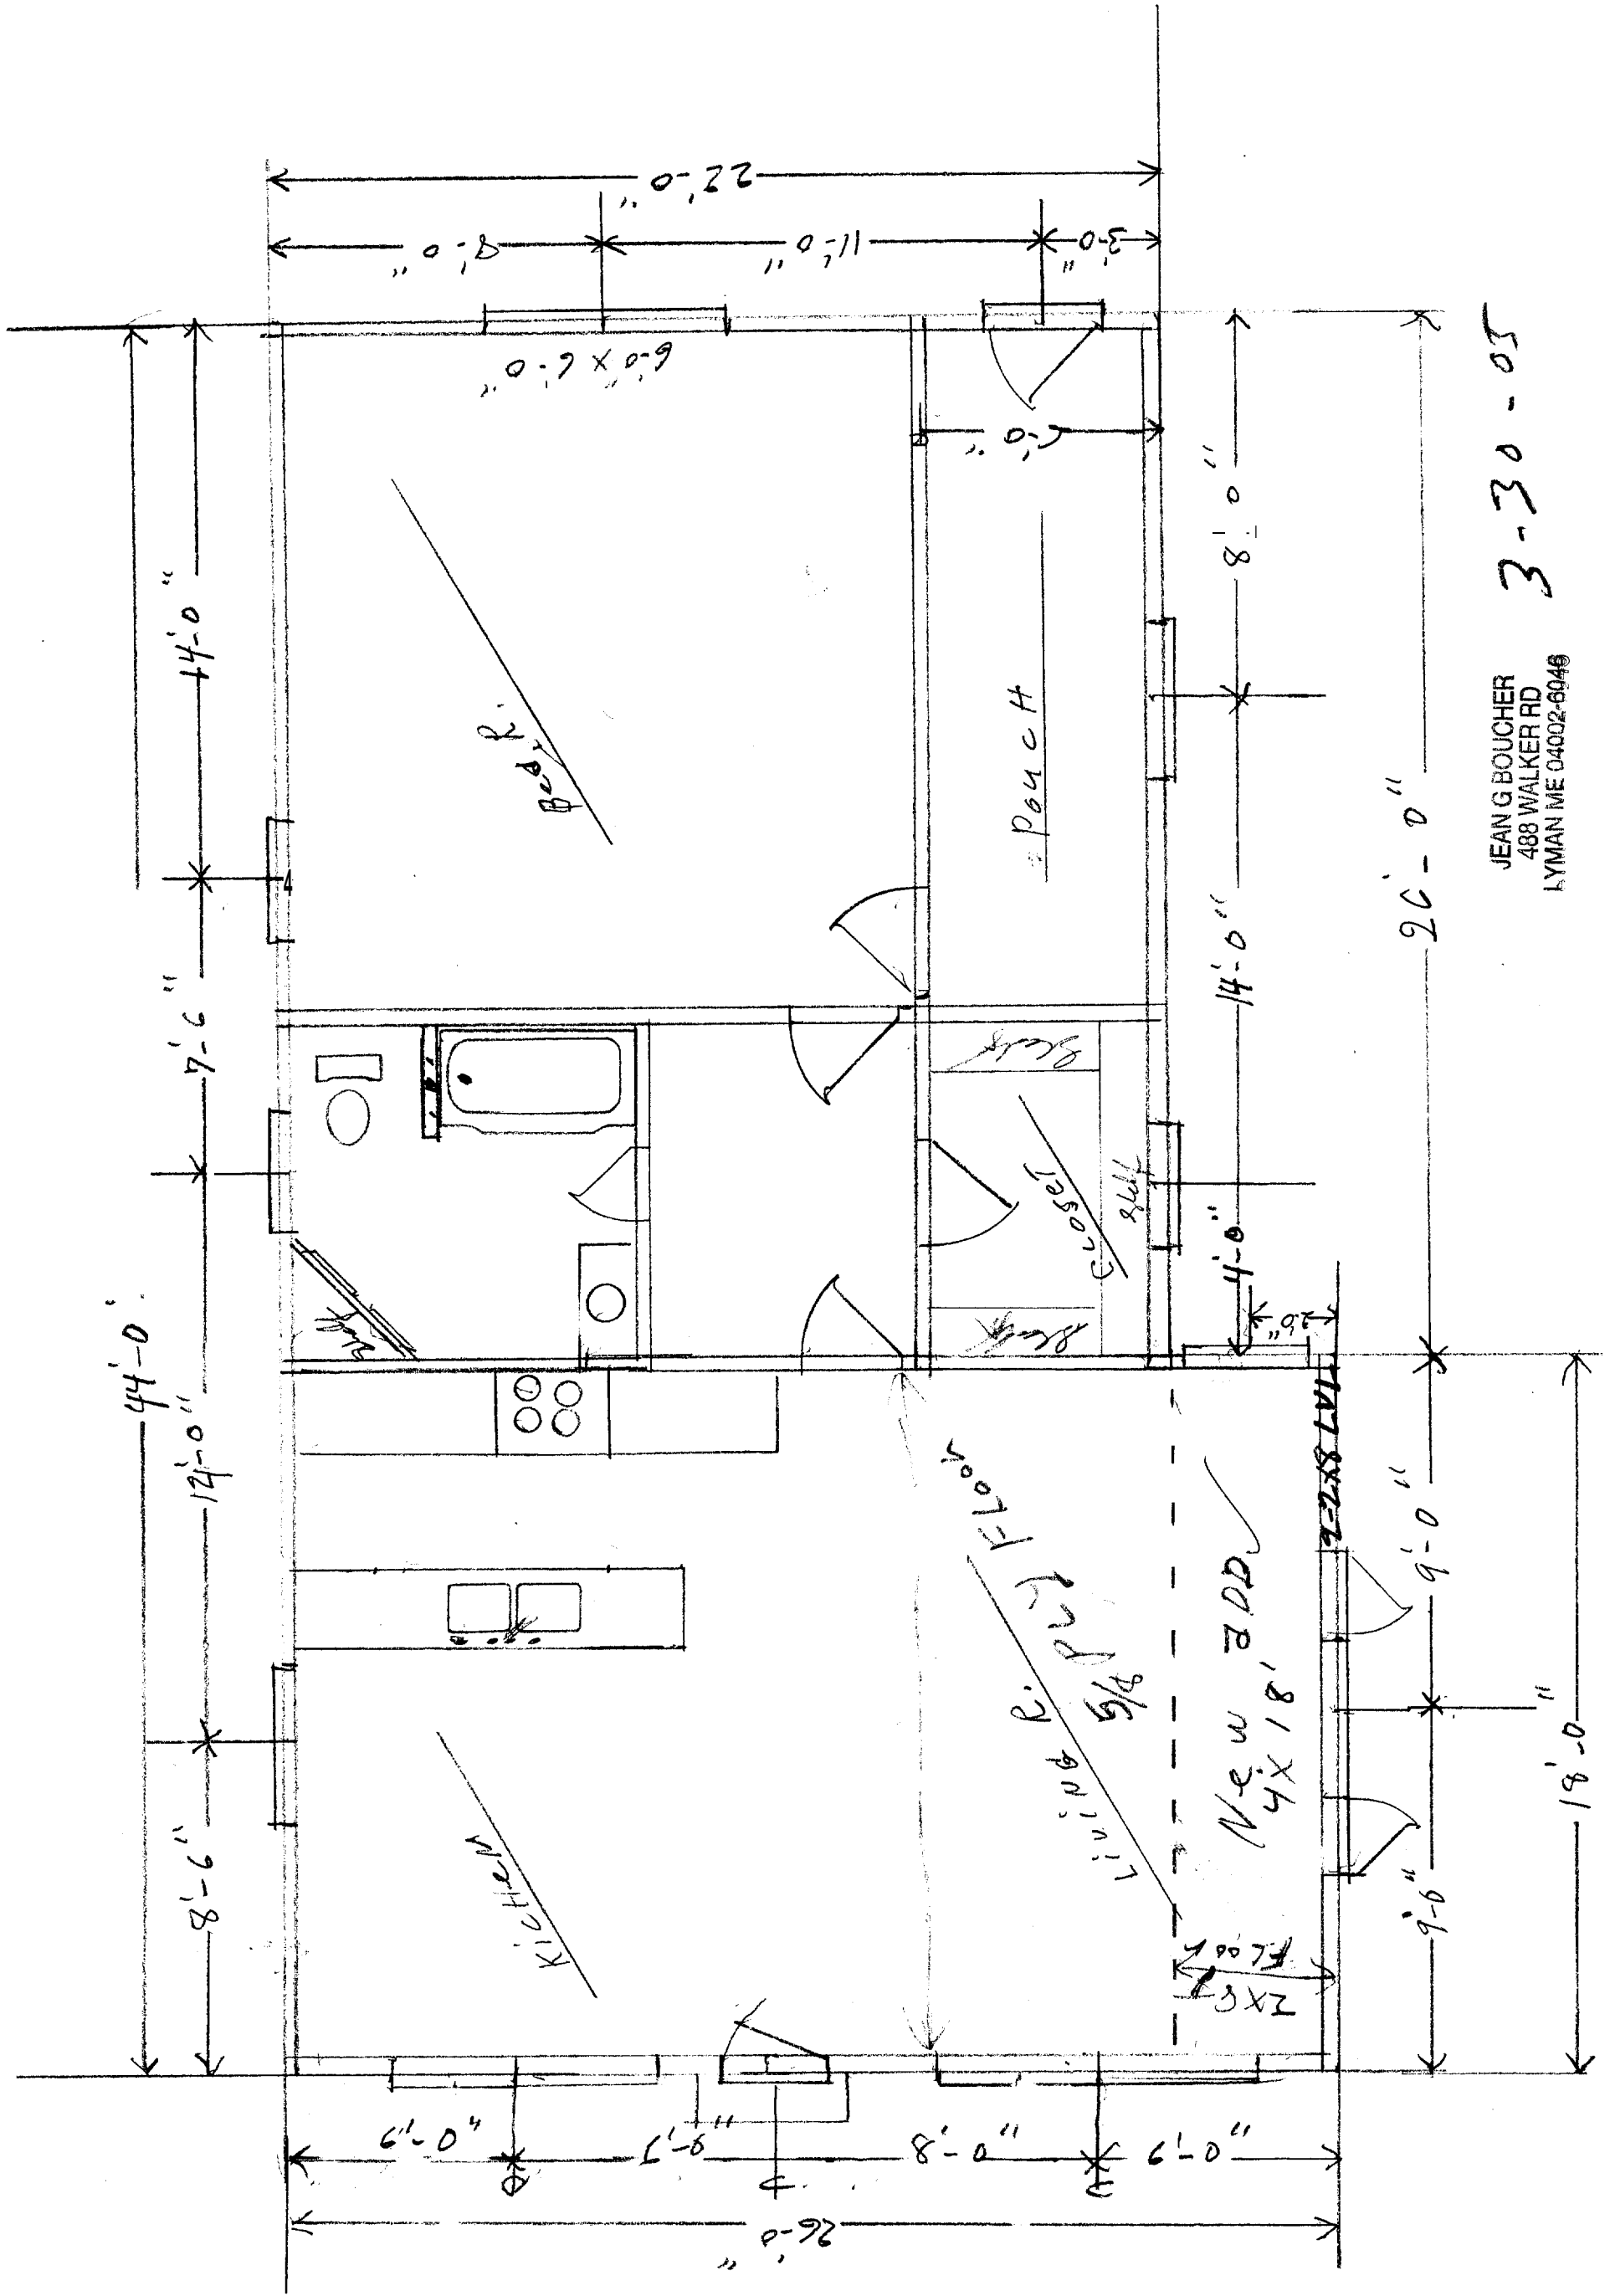

JEAN G BOUCHER
 488 WALKER RD
 LYMAN ME 04002-6046

3-30-05