
/Volumes/DESIGN/_ACTIVE-CLIENTS/STZ-Stenzel/STZ-05-ARCHICAD/STZ-20160328-RevisedWindows.pln

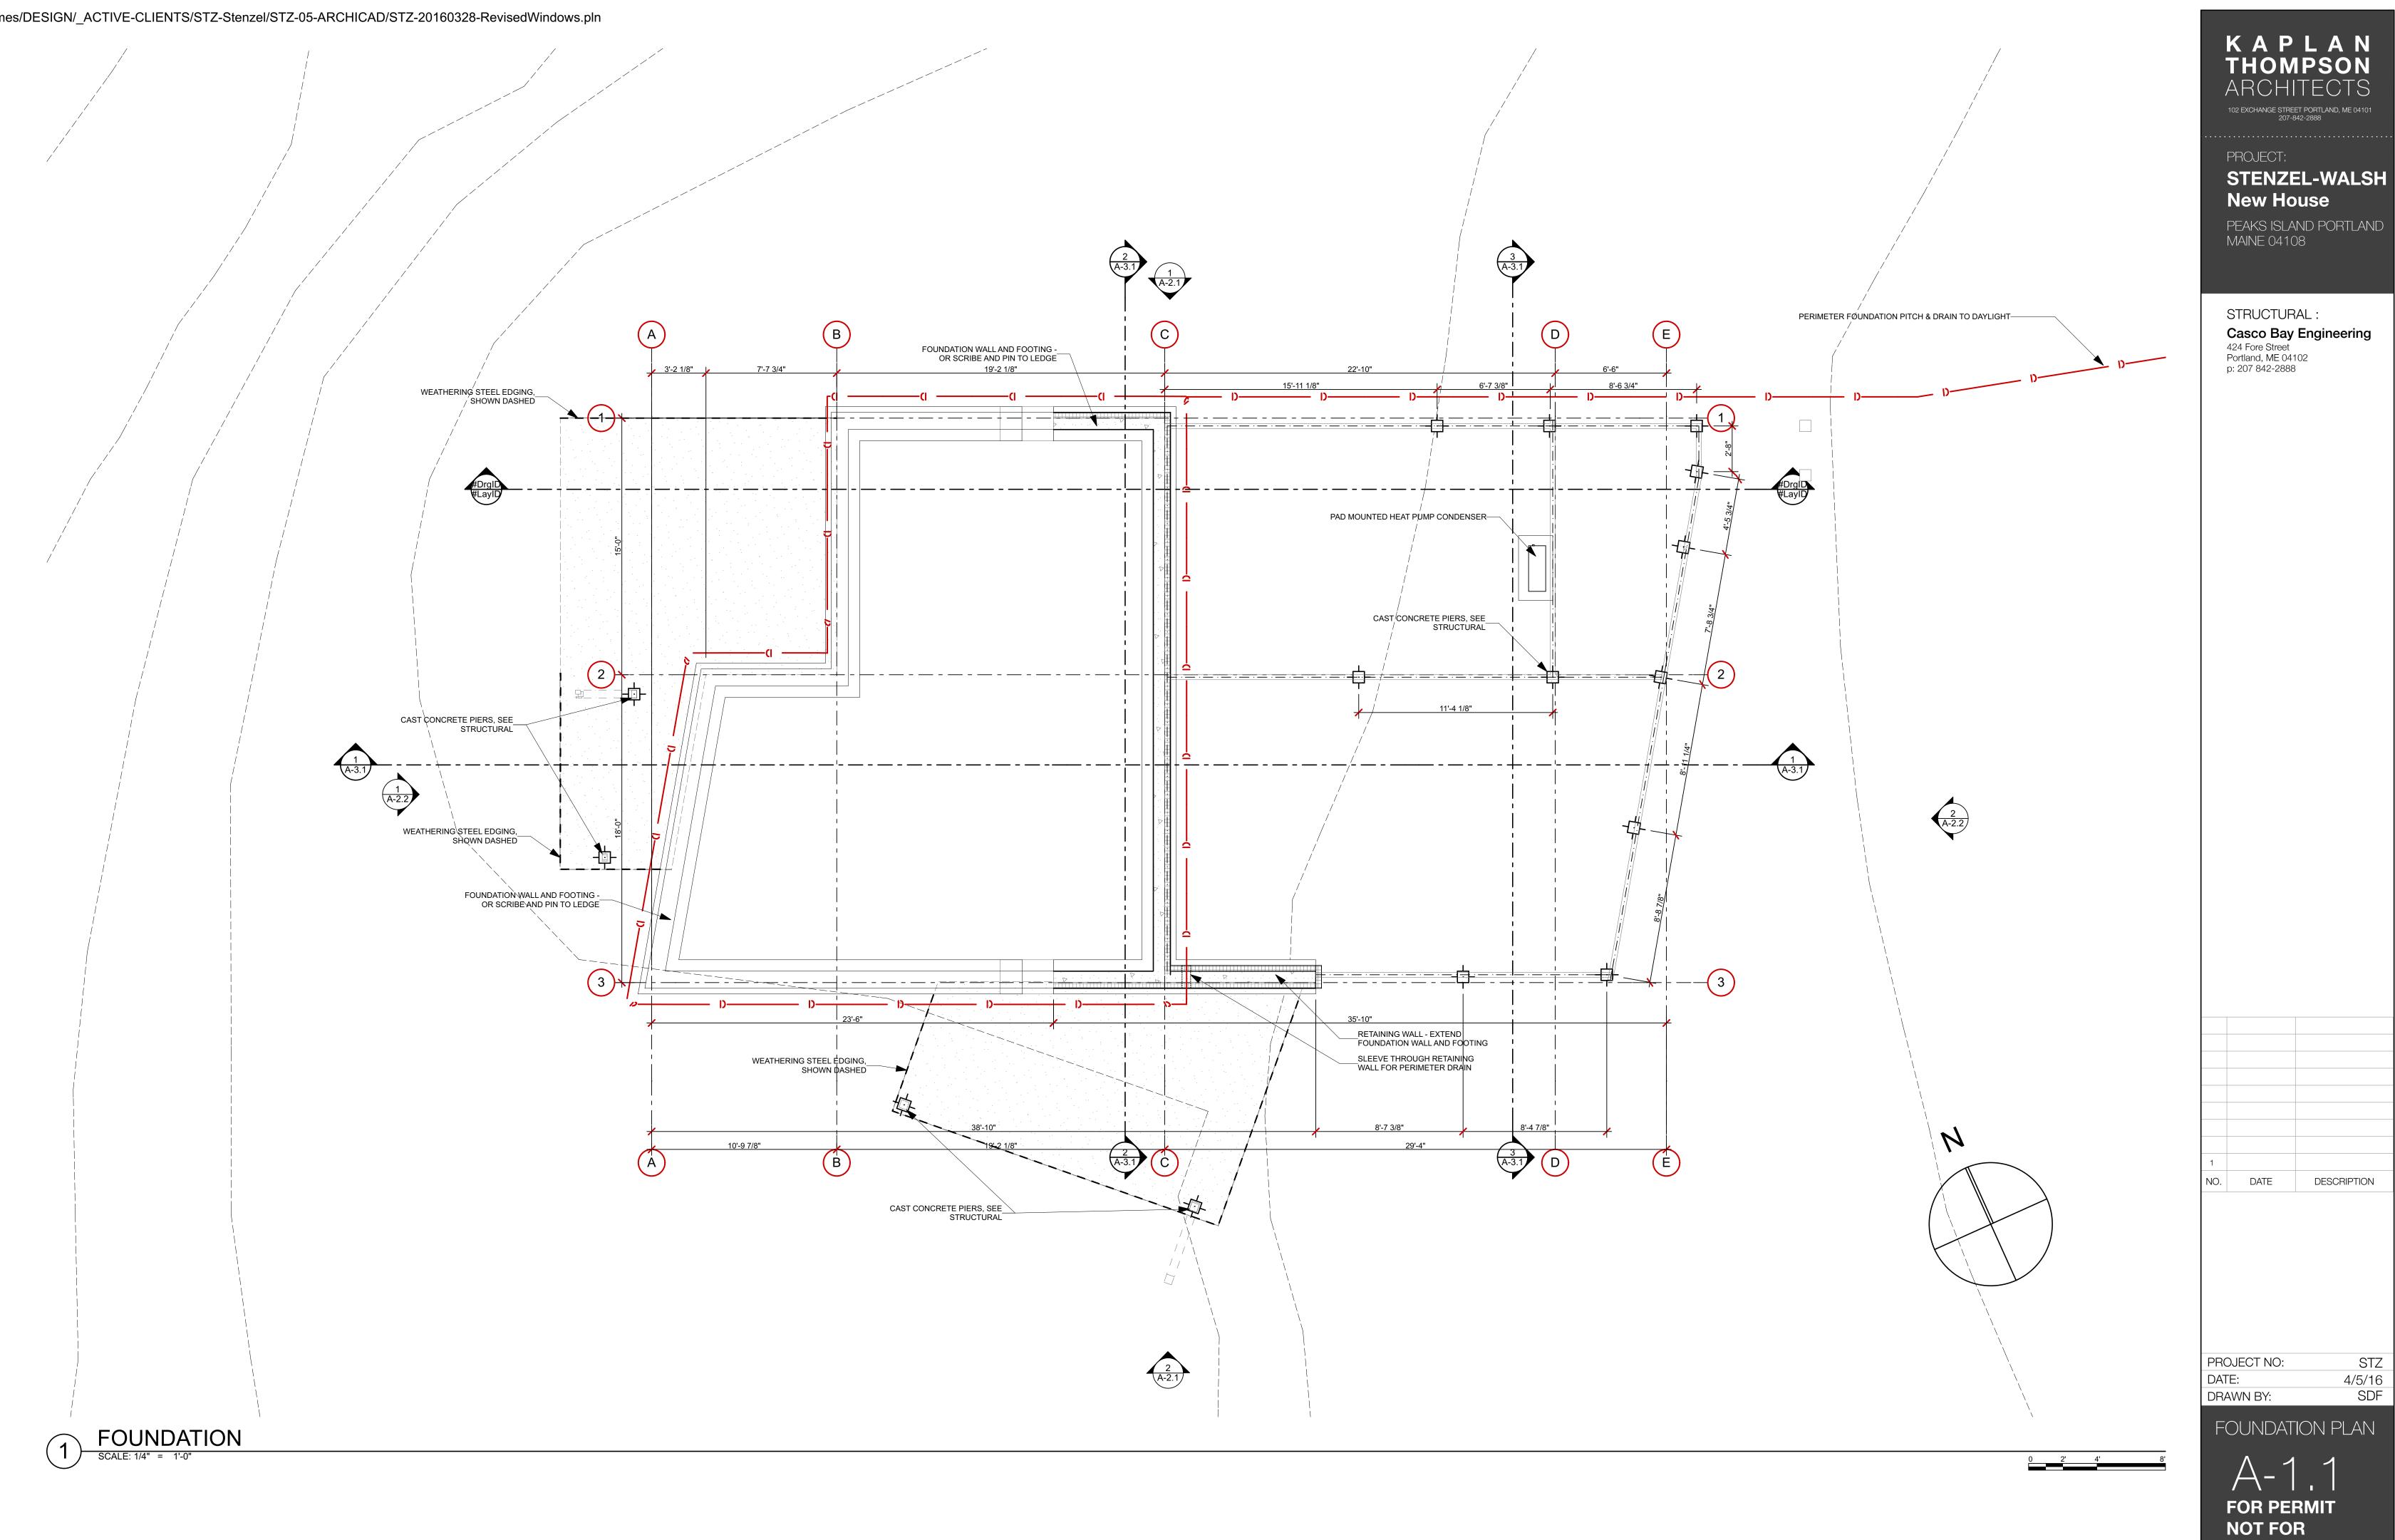

CONSTRUCTION