


HIGH ROOF FRAMING PLAN

SCALE: 1/4" = 1'-0"

- NOTES:**
1. PROVIDE SIMPSON JOIST HANGERS AT ALL JOIST ENDS, TYP.
 2. WINDOW HEADERS SHALL BE (2)-2x10's w/ 1/2" PLYWOOD LAMS, U.N.O.
 3. ALL EXTERIOR WALLS SHALL BE SHEATHED ON ONE SIDE WITH 1/2" APA RATED SHEATHING. NAIL EXTERIOR SHEATHING PANEL EDGES @ 4" o.c. BLOCK AND STAGGER ALL PANEL EDGES. SPACE NAILS AT 12" o.c. AT INTERMEDIATE PANEL EDGES.
 4. COORDINATE ROOF SLOPES WITH ARCHITECTURAL DRAWINGS.

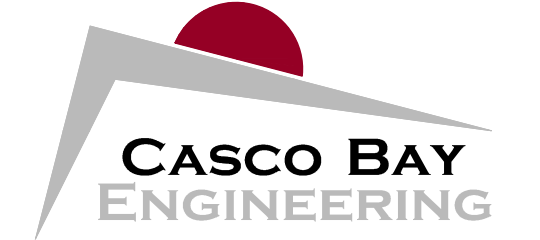

424 Fore Street
Portland, ME 04101
Phone 207.842.2800
Fax 207.842.2828
www.cascobayengineering.com

CLIENT:
KAPLAN THOMPSON ARCHITECTS

102 EXCHANGE STREET, 2nd FLOOR
PORTLAND, MAINE 04101

PRELIMINARY
NOT FOR CONSTRUCTION

STENZEL - WALSH
PEAKS ISLAND
PORTLAND, MAINE

NEW RESIDENCE

No.	DESCRIPTION	ISSUED FOR PERMIT	CHKD.	DATE
			BY	
A			PR	4-1-16

SHEET TITLE:

HIGH ROOF FRAMING PLAN

DESIGNED:	PR
DRAWN:	PR
DATE:	03-29-16
PROJECT NUMBER:	16-010

S1.3