


AIR SEALING AT PENETRATIONS:
TYPICAL AIR SEALING AT SLAB PENETRATIONS & PIPES




AIR SEALING AT WALLS:
LEAVE VB LONG, TO ALLOW FOR TAPE SEAL TO WALL SHEATHING AFTER FRAMING




TYPICAL VAPOR BARRIER SEALING:
DOW WEATHERMATE OR VENTURE RED FLASHING TAPE, PER VB MANUFACTURERS RECOMMENDATIONS

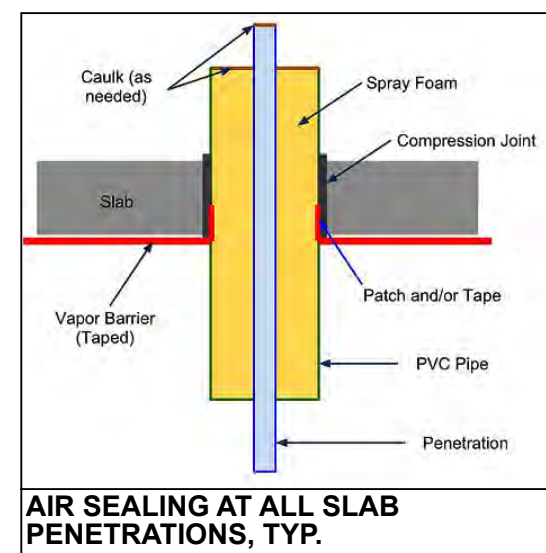

AIR SEALING AT ALL SLAB PENETRATIONS, TYP.

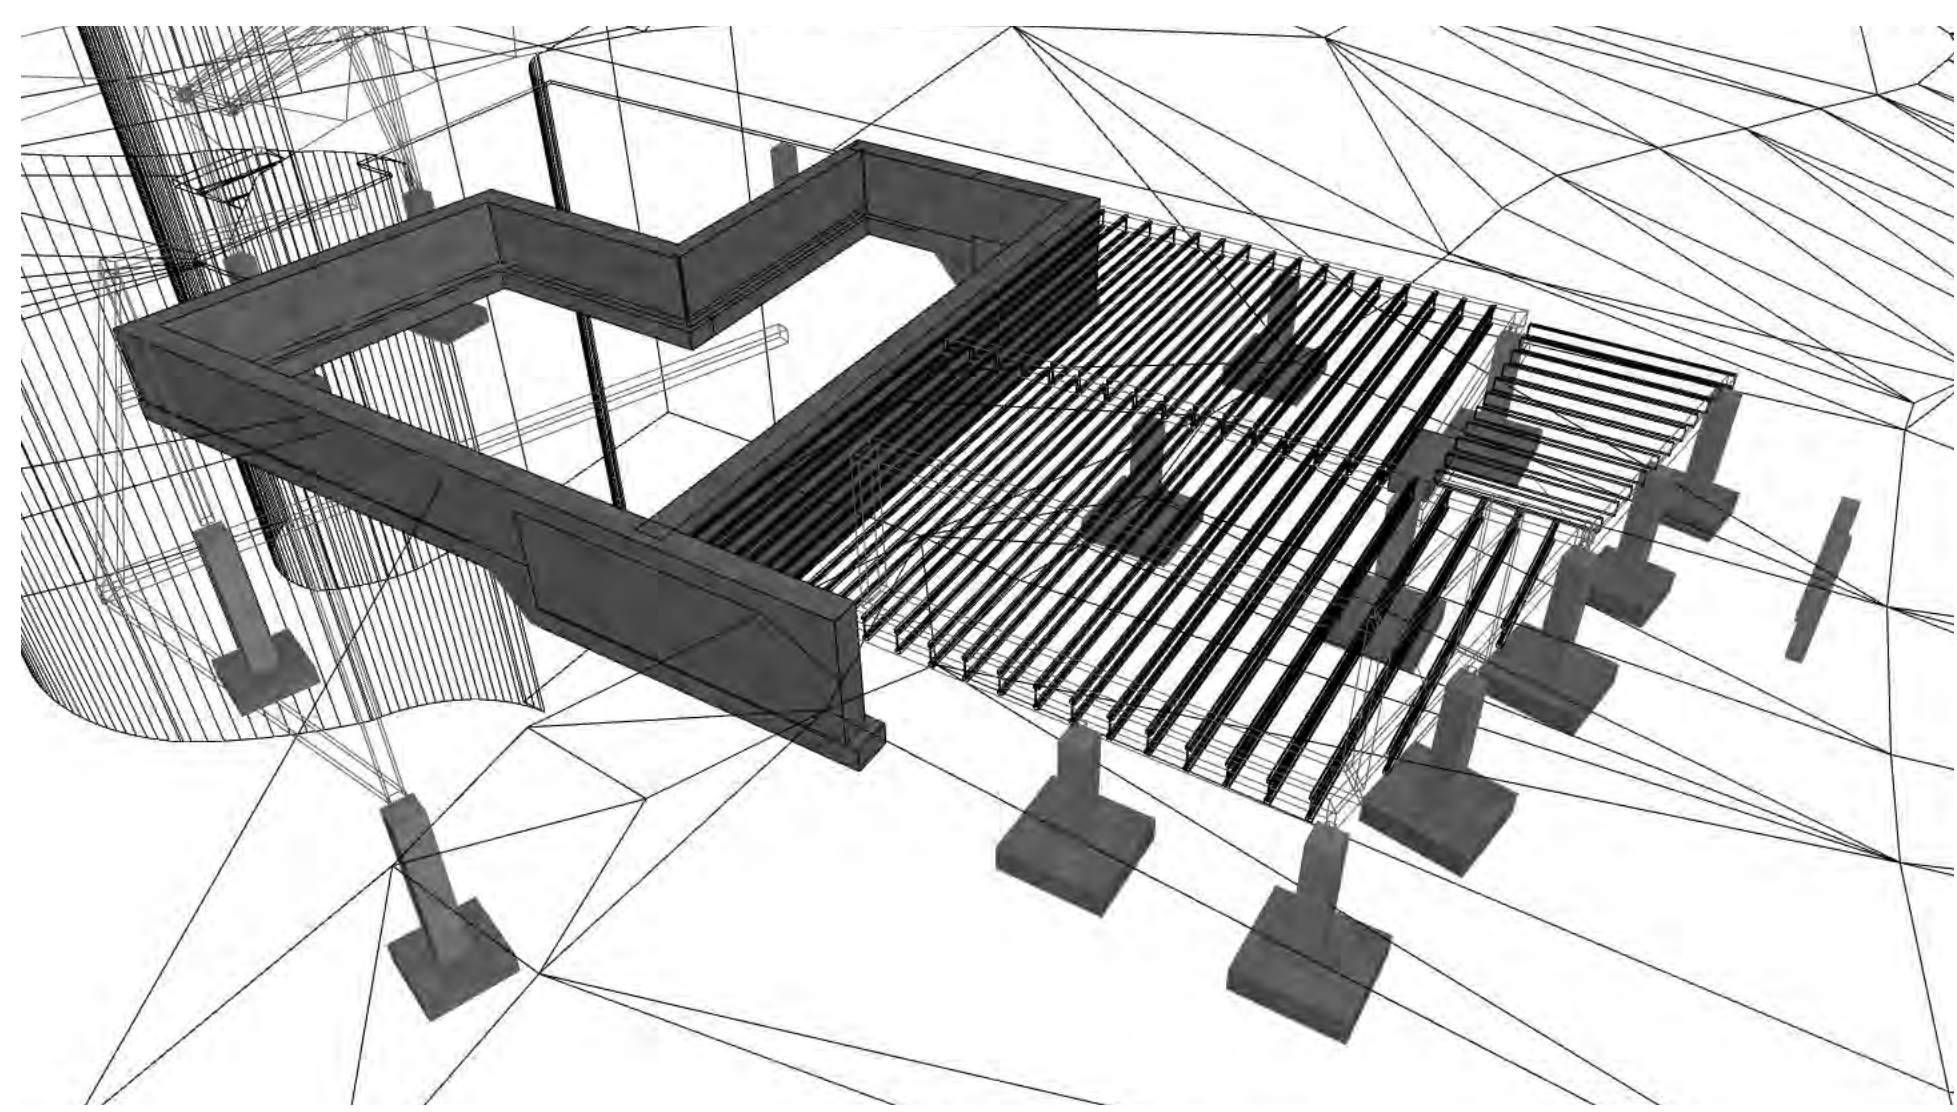

2 FOUNDATION 3D

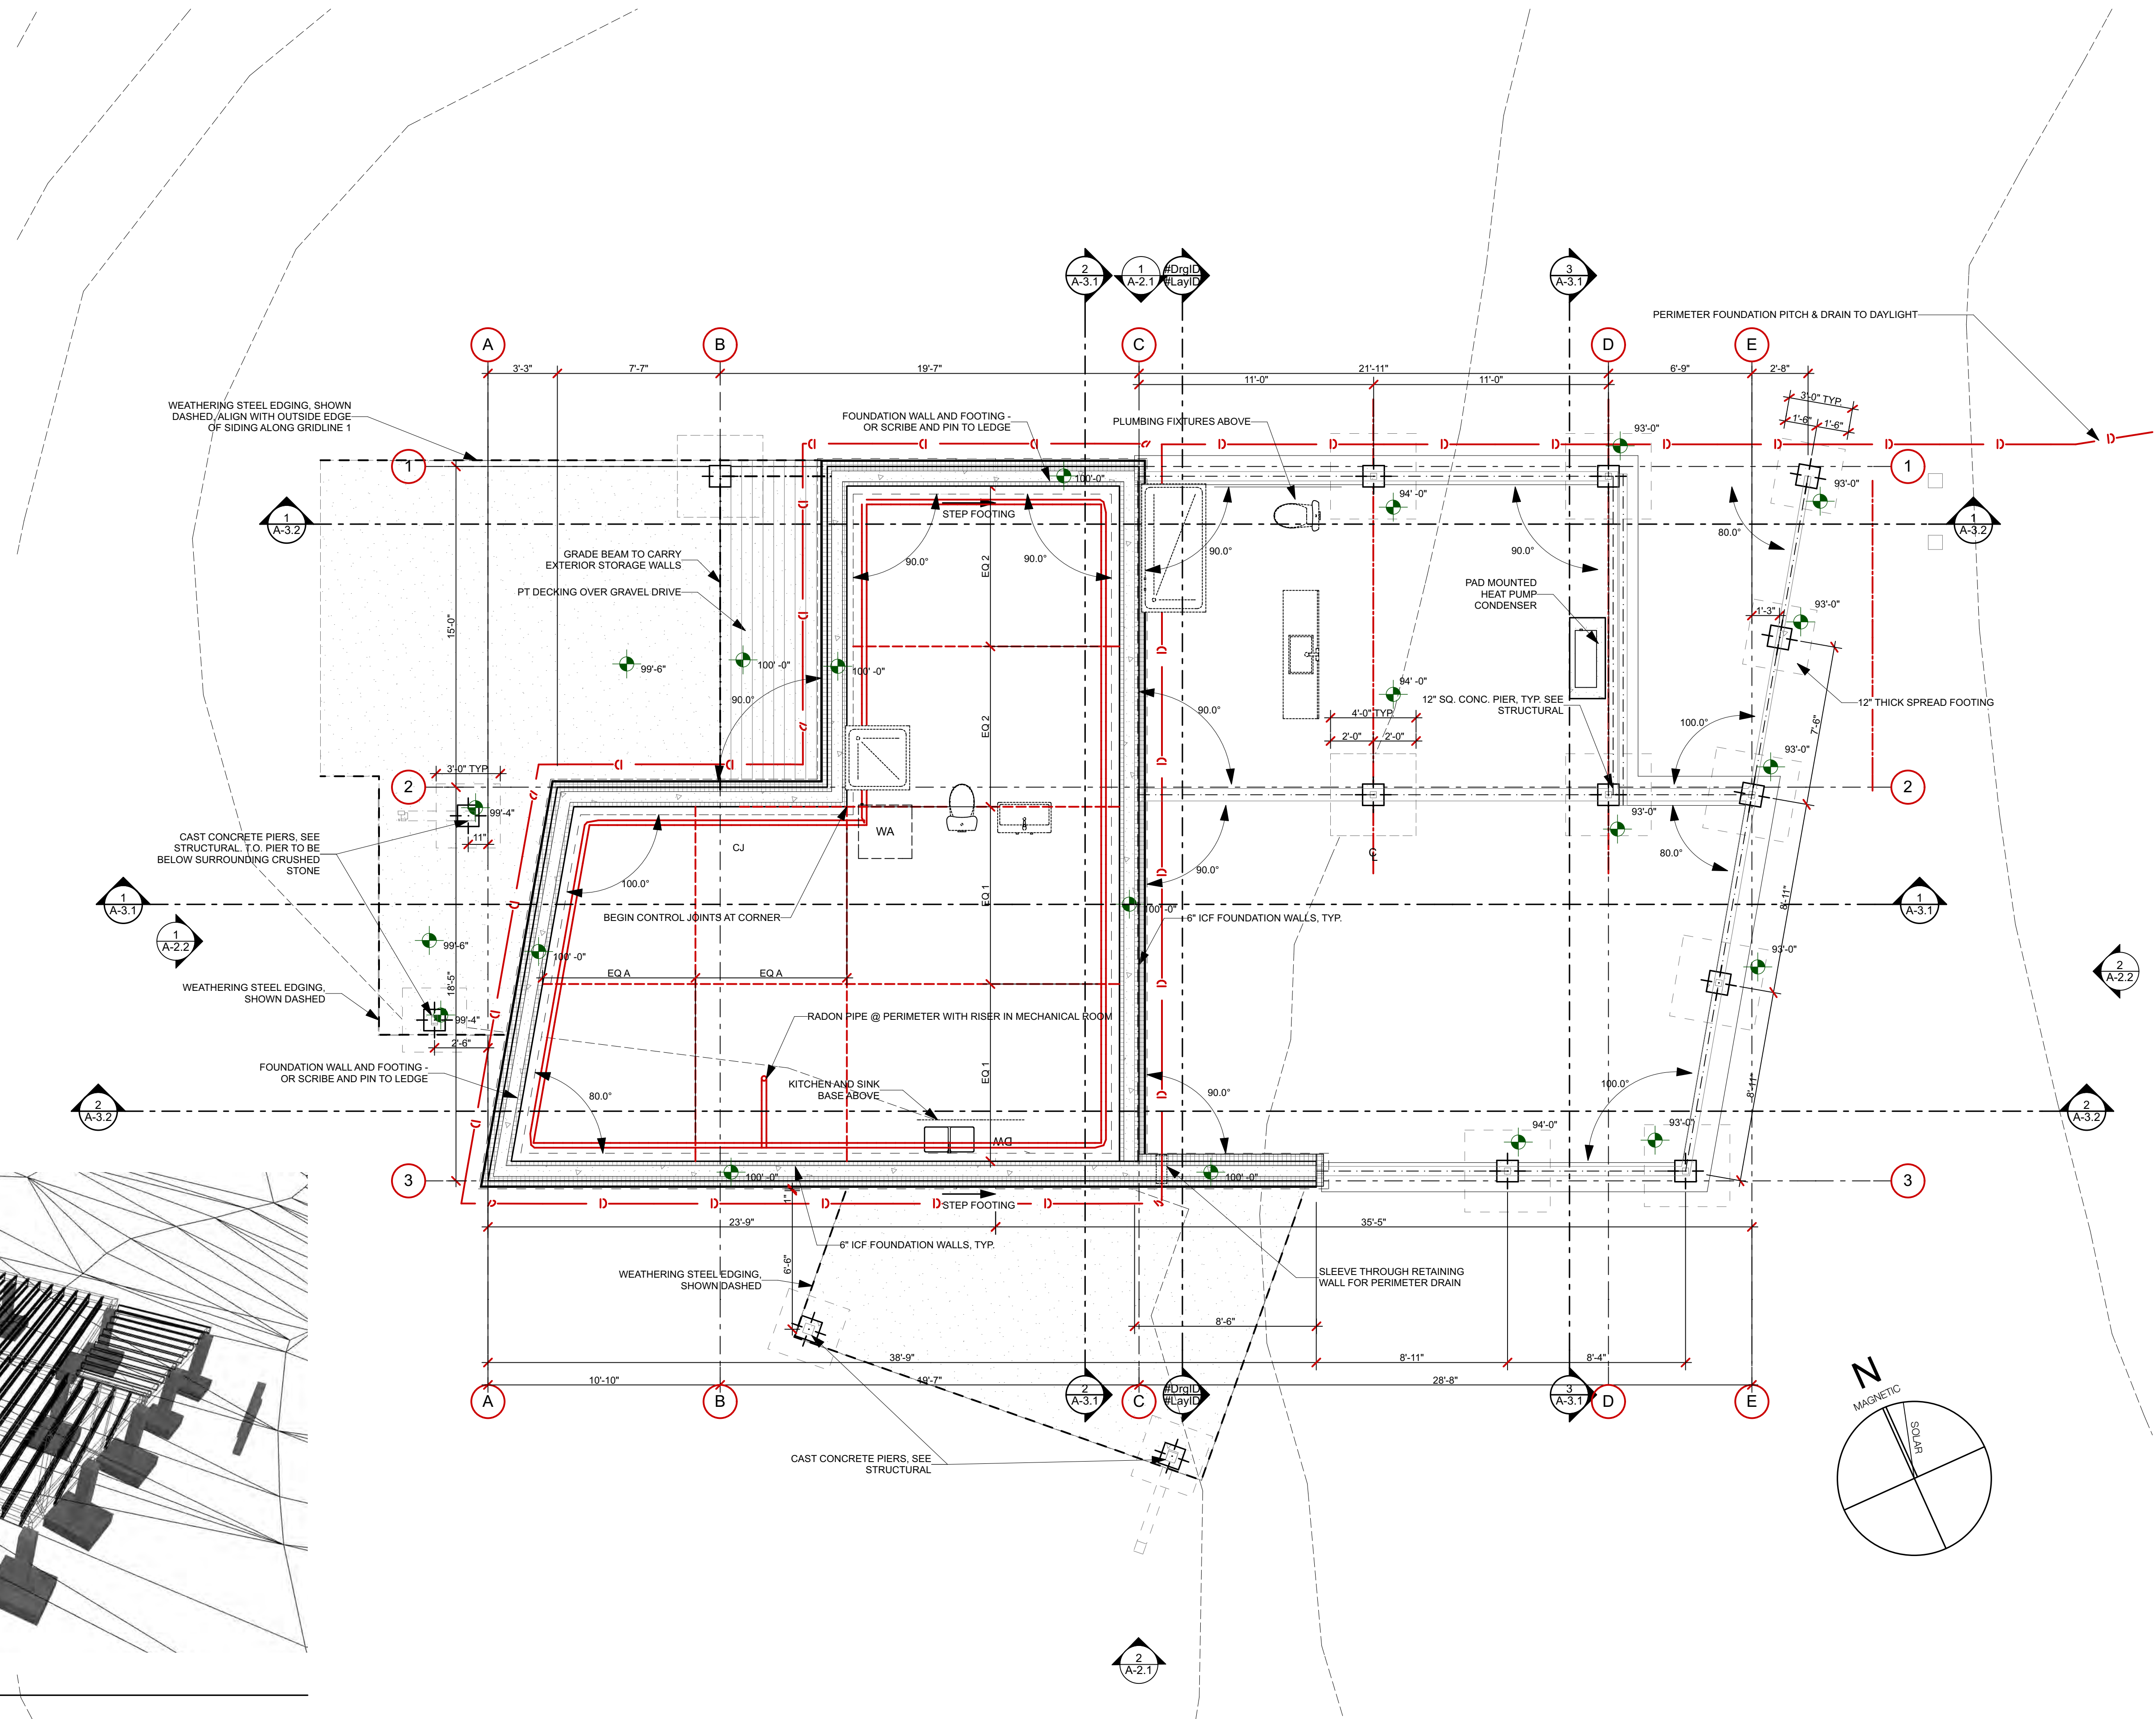

1 FOUNDATION
SCALE: 1/4" = 1'-0"

