


WALLS: 12" DENSE PACKED CELLULOSE @ R-3.8/INCH
TOTAL R-VALUE = **R-45**

ROOF: 16" DENSE PACKED CELLULOSE @ R-3.8/INCH
TOTAL R-VALUE = **R-60**



SLAB: 4" EPS RIGID INSULATION @ R-4.2/INCH
TOTAL R-VALUE = **R-16**

SUSPENDED FLOOR: 12" DENSE PACKED CELLULOSE @ R-3.8/INCH
TOTAL R-VALUE = **R-45**

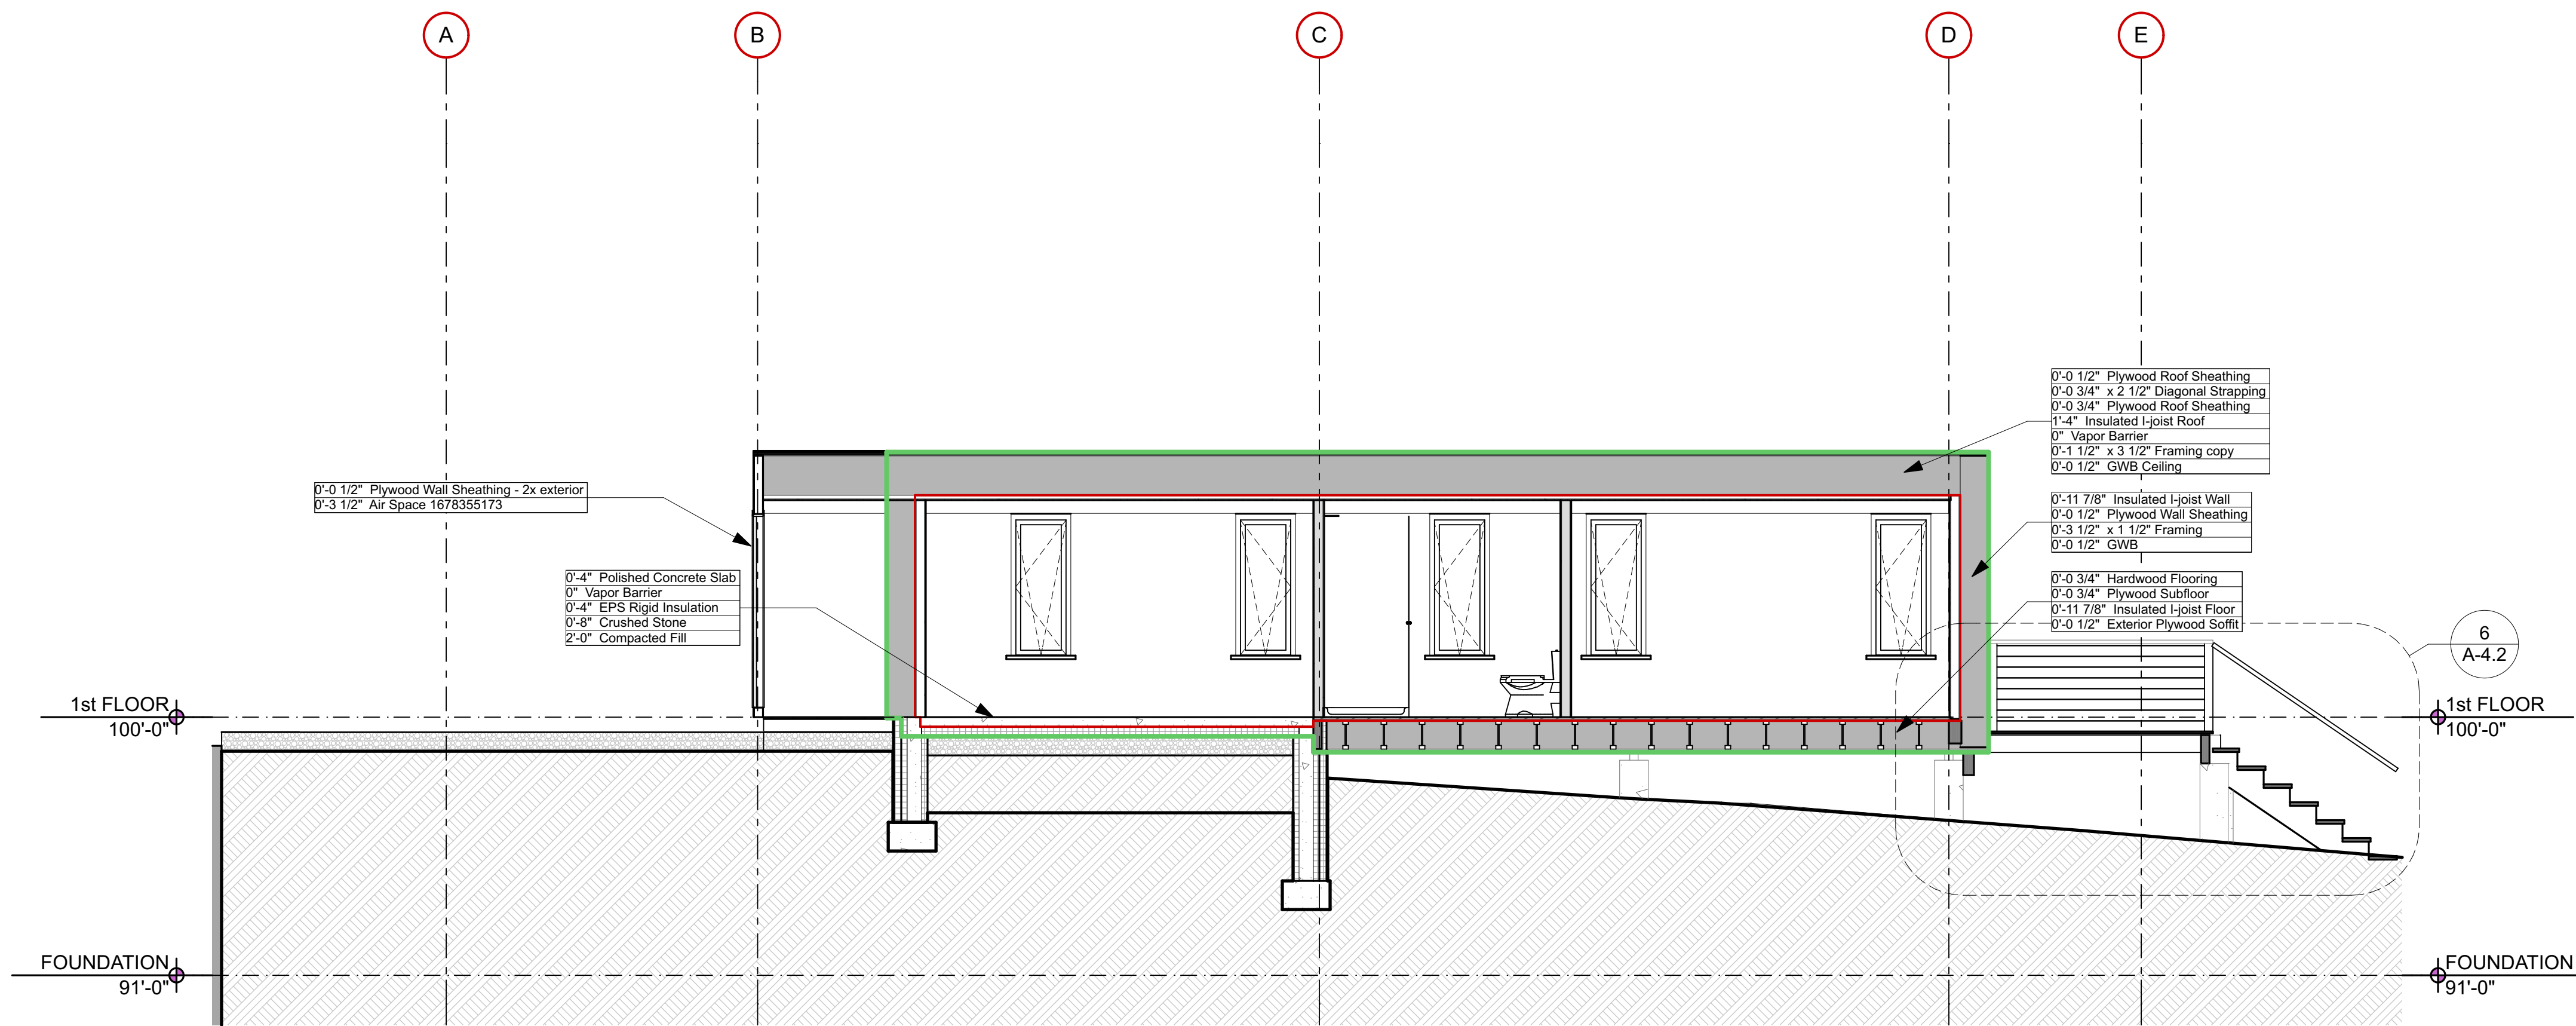


1 LONGITUDINAL-BEDROOMS

SCALE: 1/4" = 1'-0"

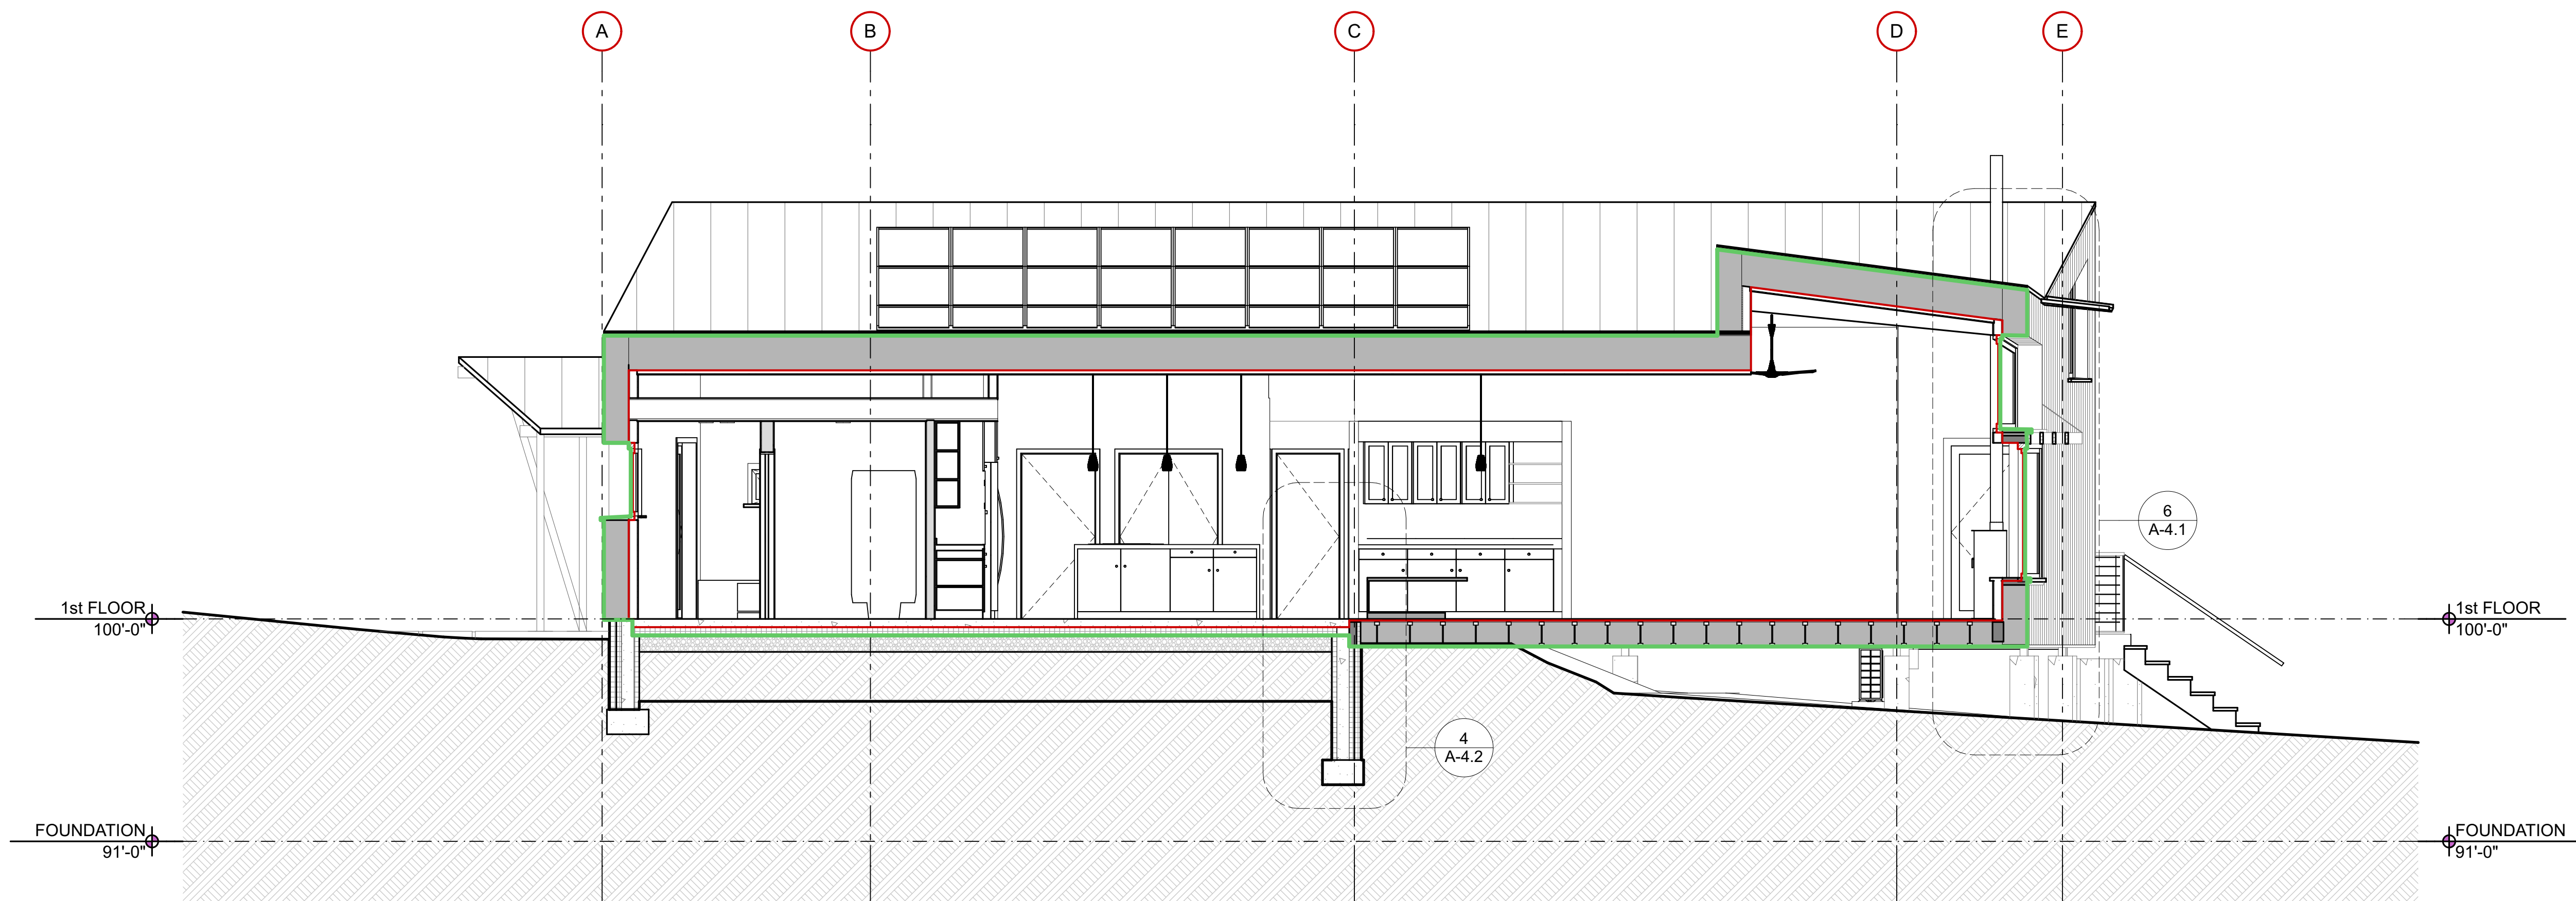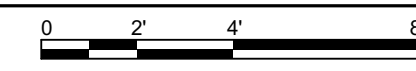

2 LONGITUDINAL-LIVING

SCALE: 1/4" = 1'-0"

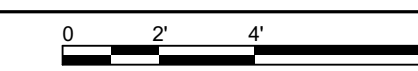

FOR CONSTRUCTION
PROJECT NO: STZ
DATE: 6/21/16
DRAWN BY: SDF
PHASE: CONSTRUCTION DOCUMENTS

BUILDING SECTIONS

A-3.2