
/Volumes/DESIGN/_ACTIVE-CLIENTS/STZ-Stenzel/STZ-05-ARCHICAD/STZ-20170503-Studio-Update-Stair-Moved-amendment.pln

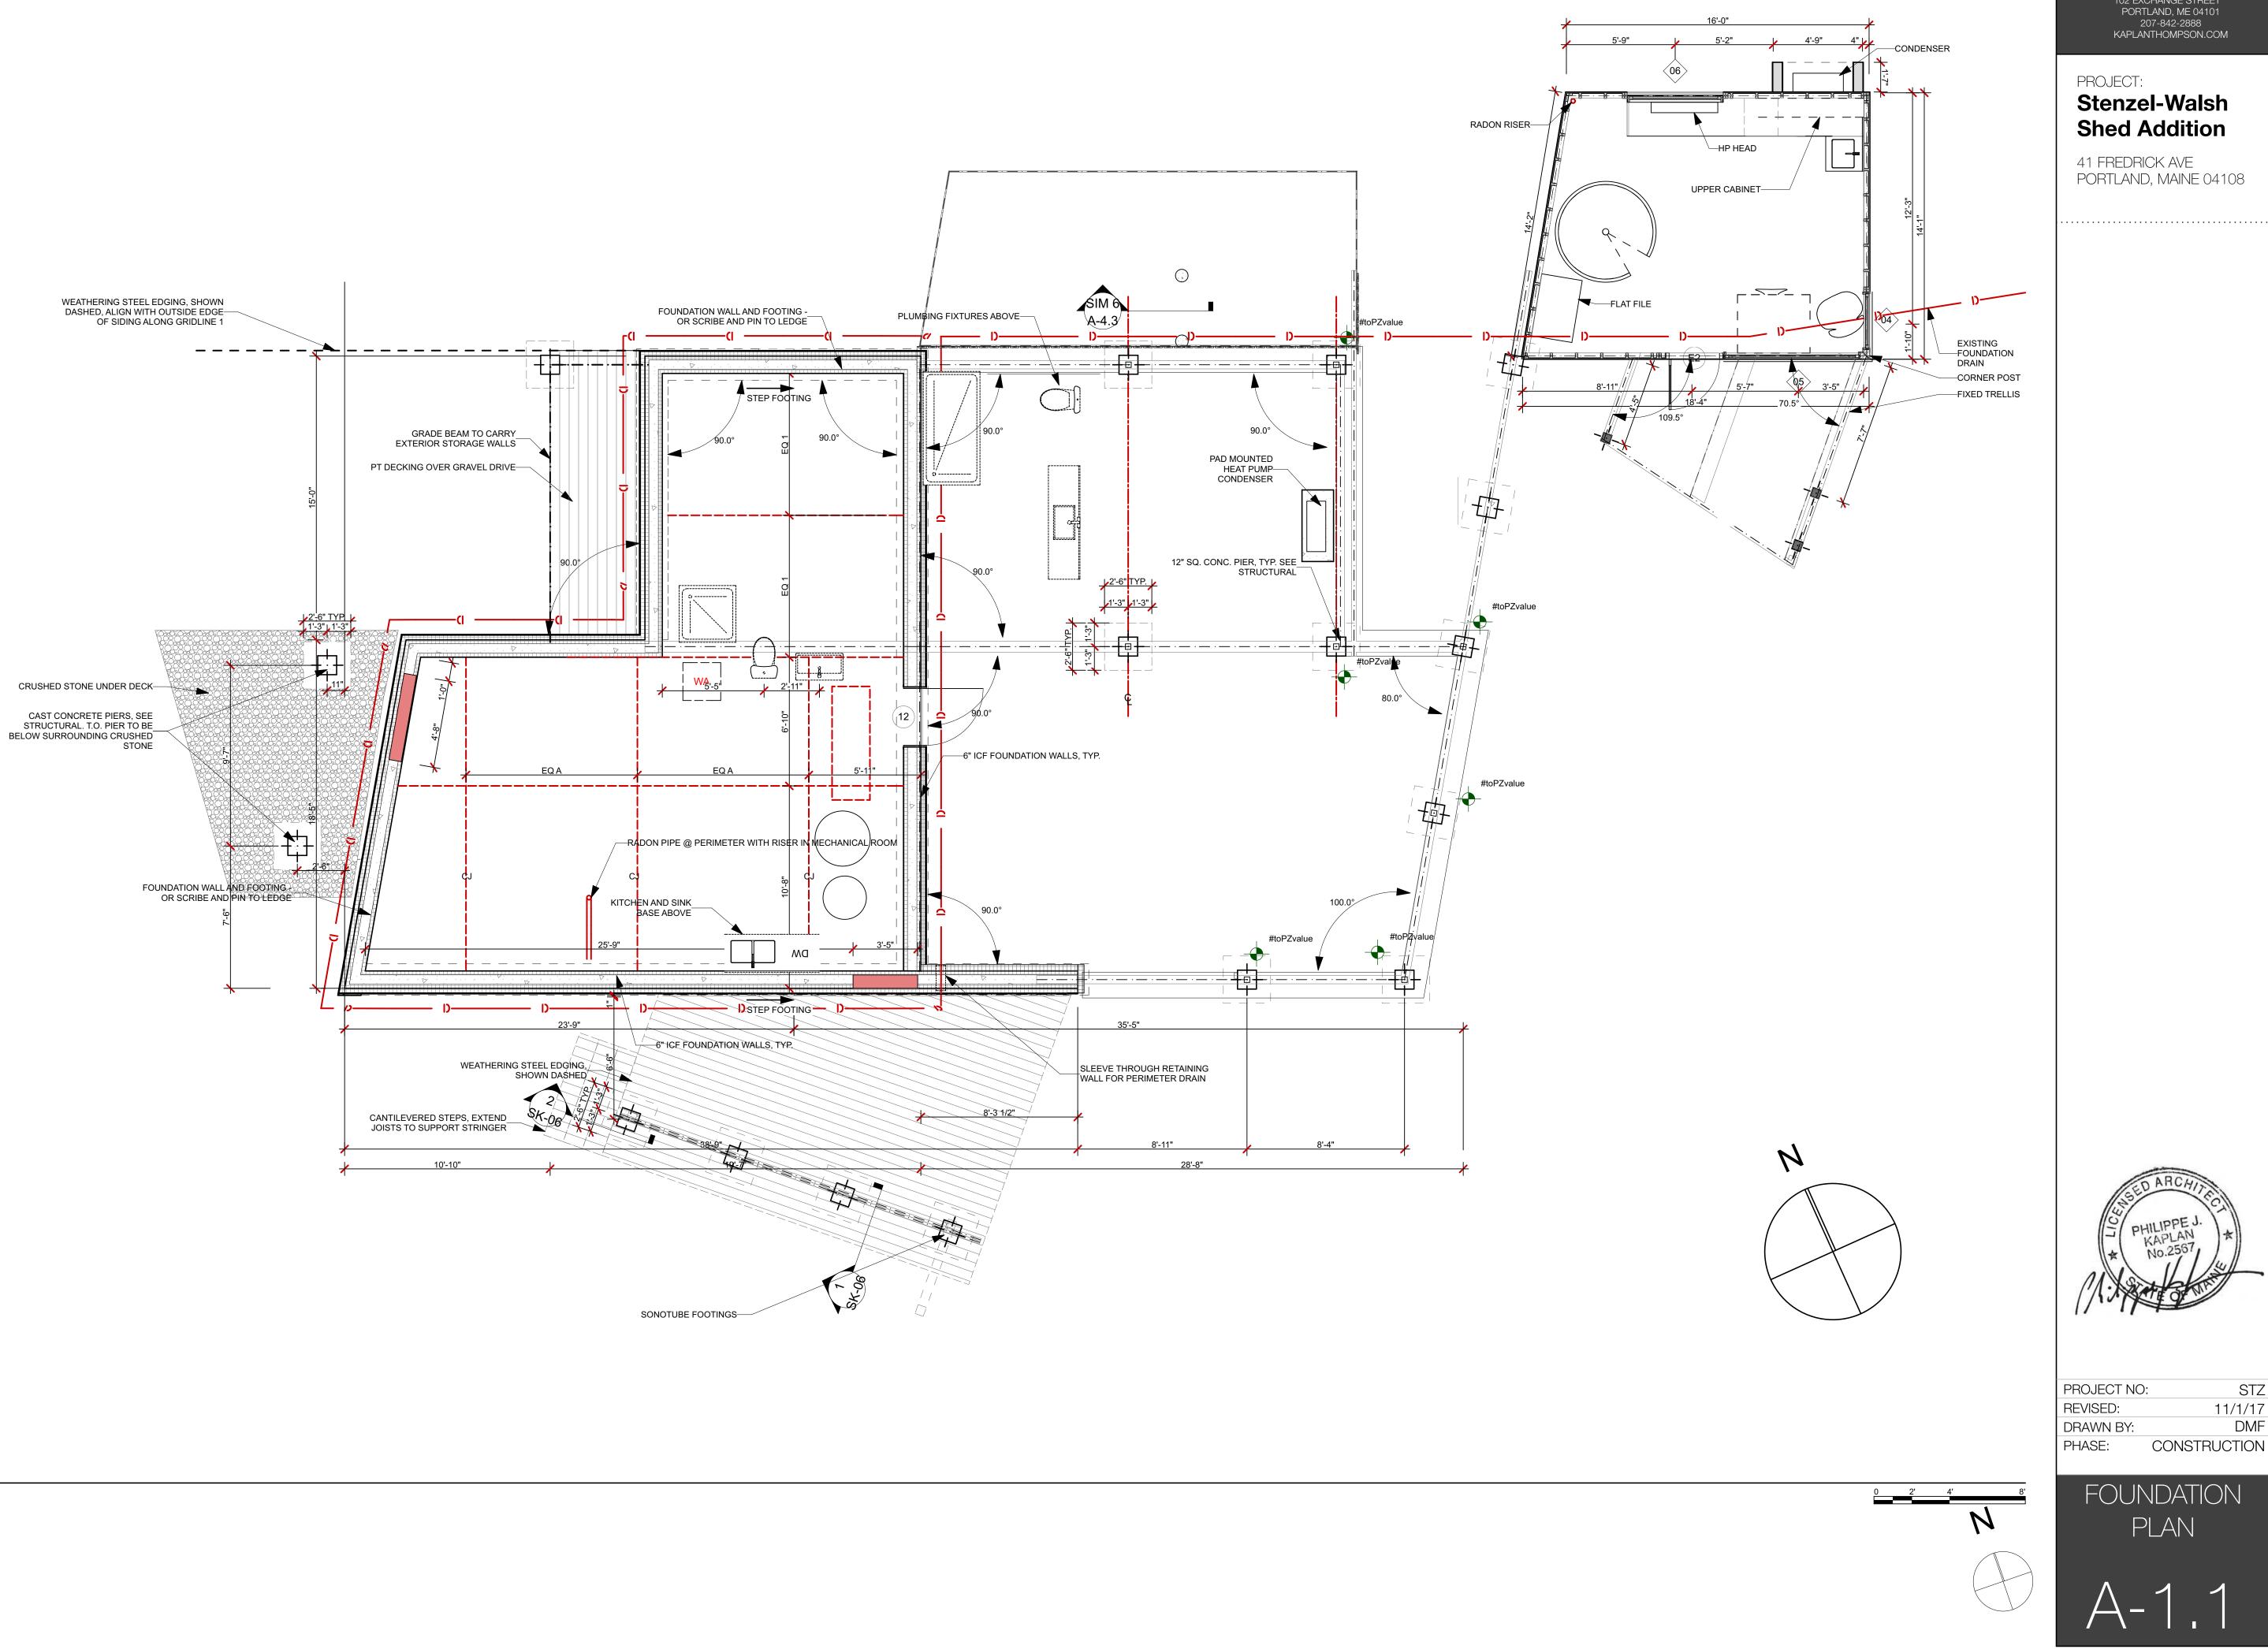



KAPLAN Thompson Architects 102 EXCHANGE STREET PORTLAND, ME 04101 207-842-2888 KAPLANTHOMPSON.COM