
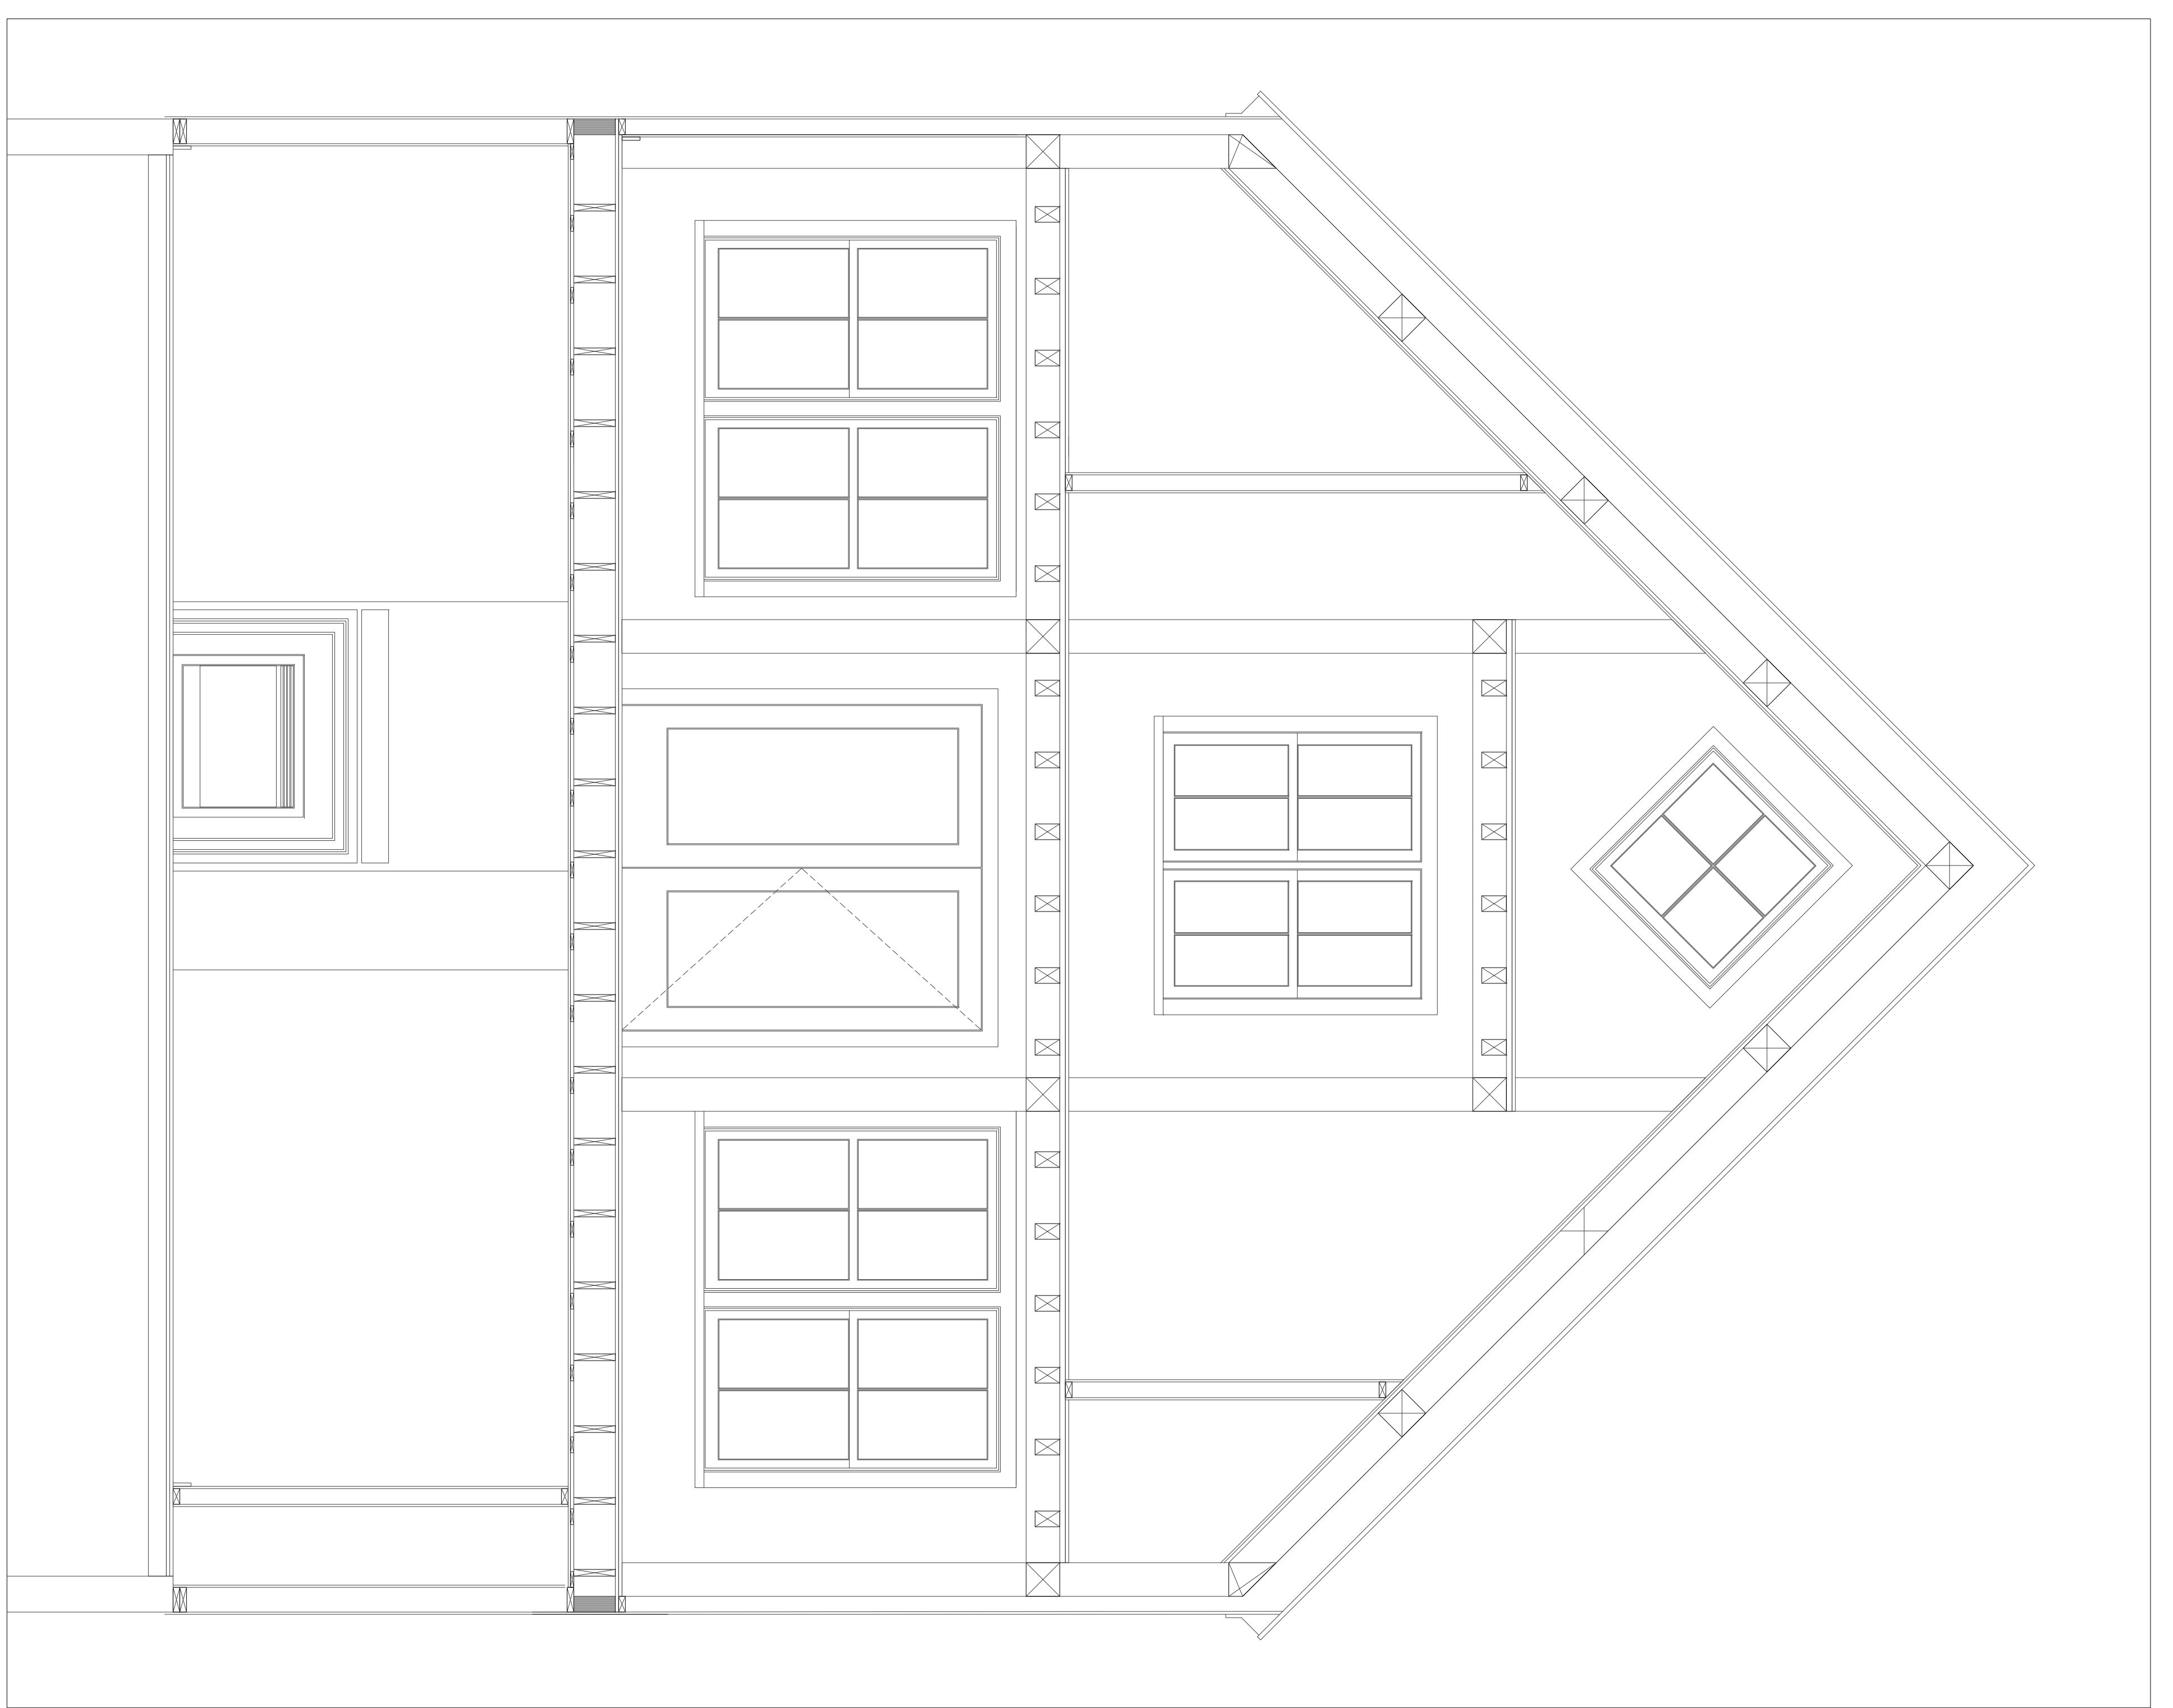


SECTIONS (STAIRS & HOUSE)
 SCALE: 1/4" = 1'-0"

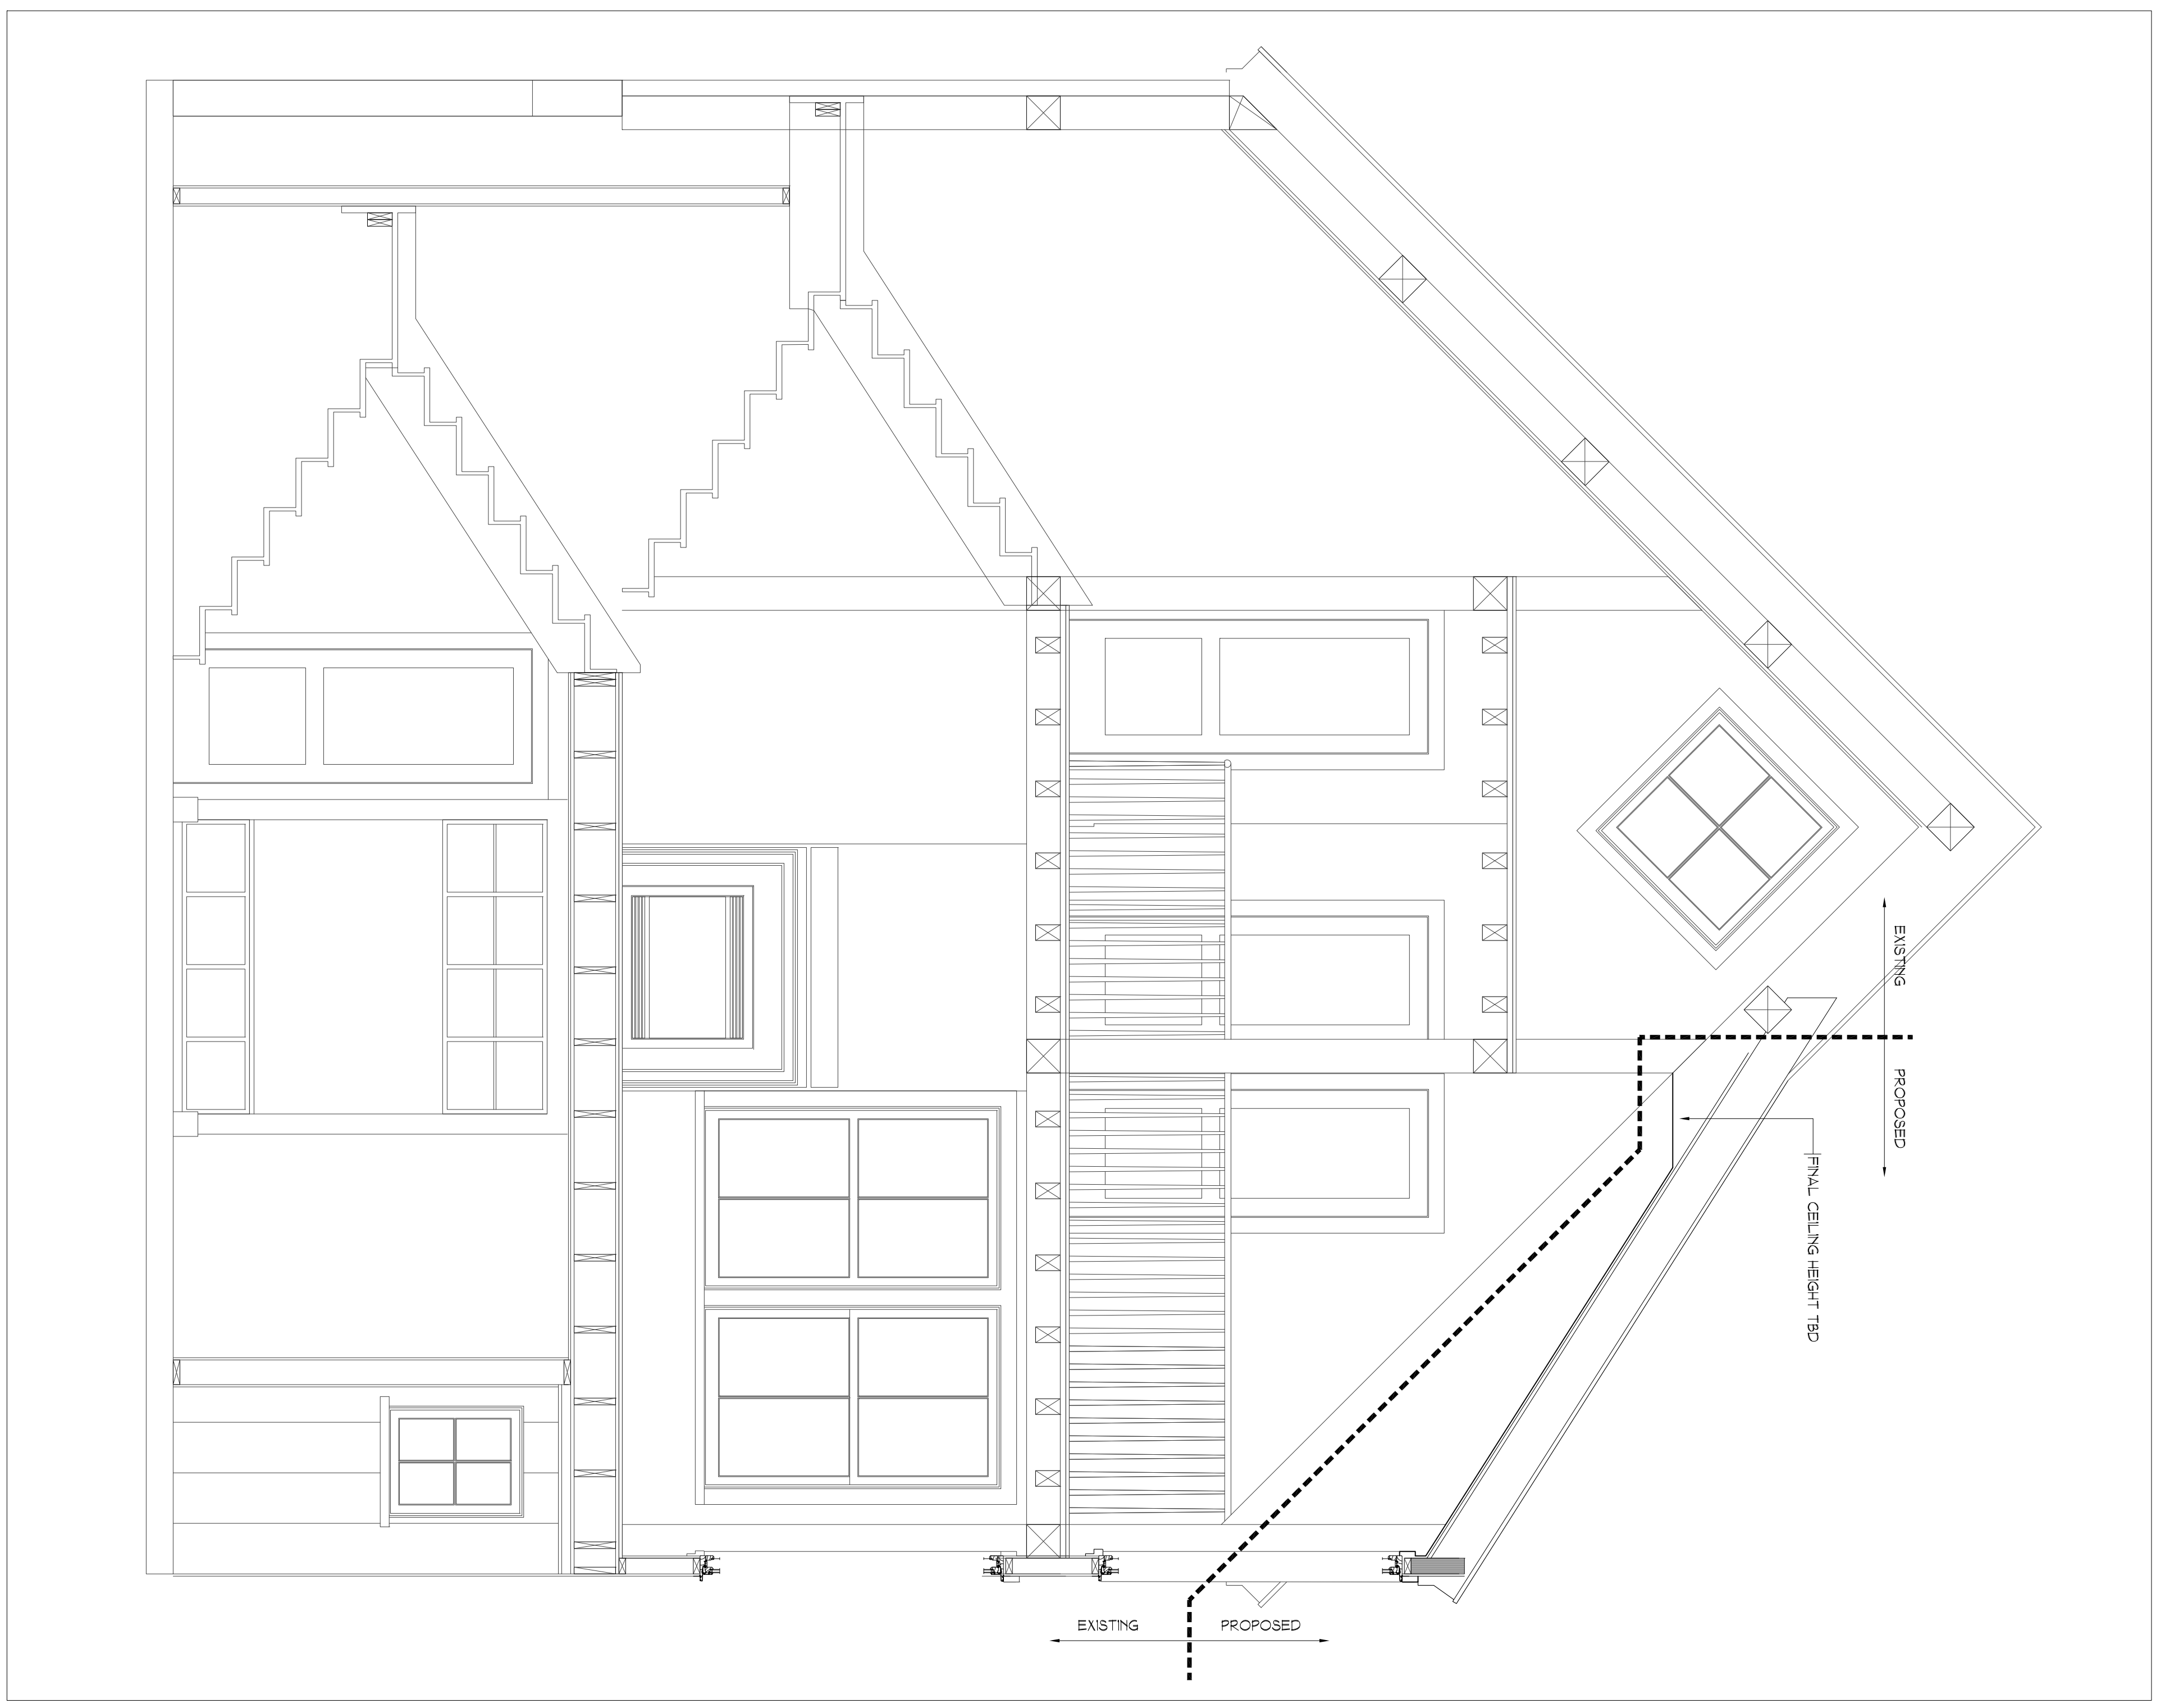

Sheet #	Title	Rev	Date	By	Check	Notes
A3.1	Sections (Stairs & House)	E017	089			
of TK	Drawn: TEW	Checked: TEW	089			

SERACHICK RESIDENCE
 668 SEASHORE AVENUE
 PEAKS ISLAND, MAINE

Eider Investments, Inc.
 258 Black Point Road, Scarborough, ME 04074
 207.883.0157 • 207.883.8202