
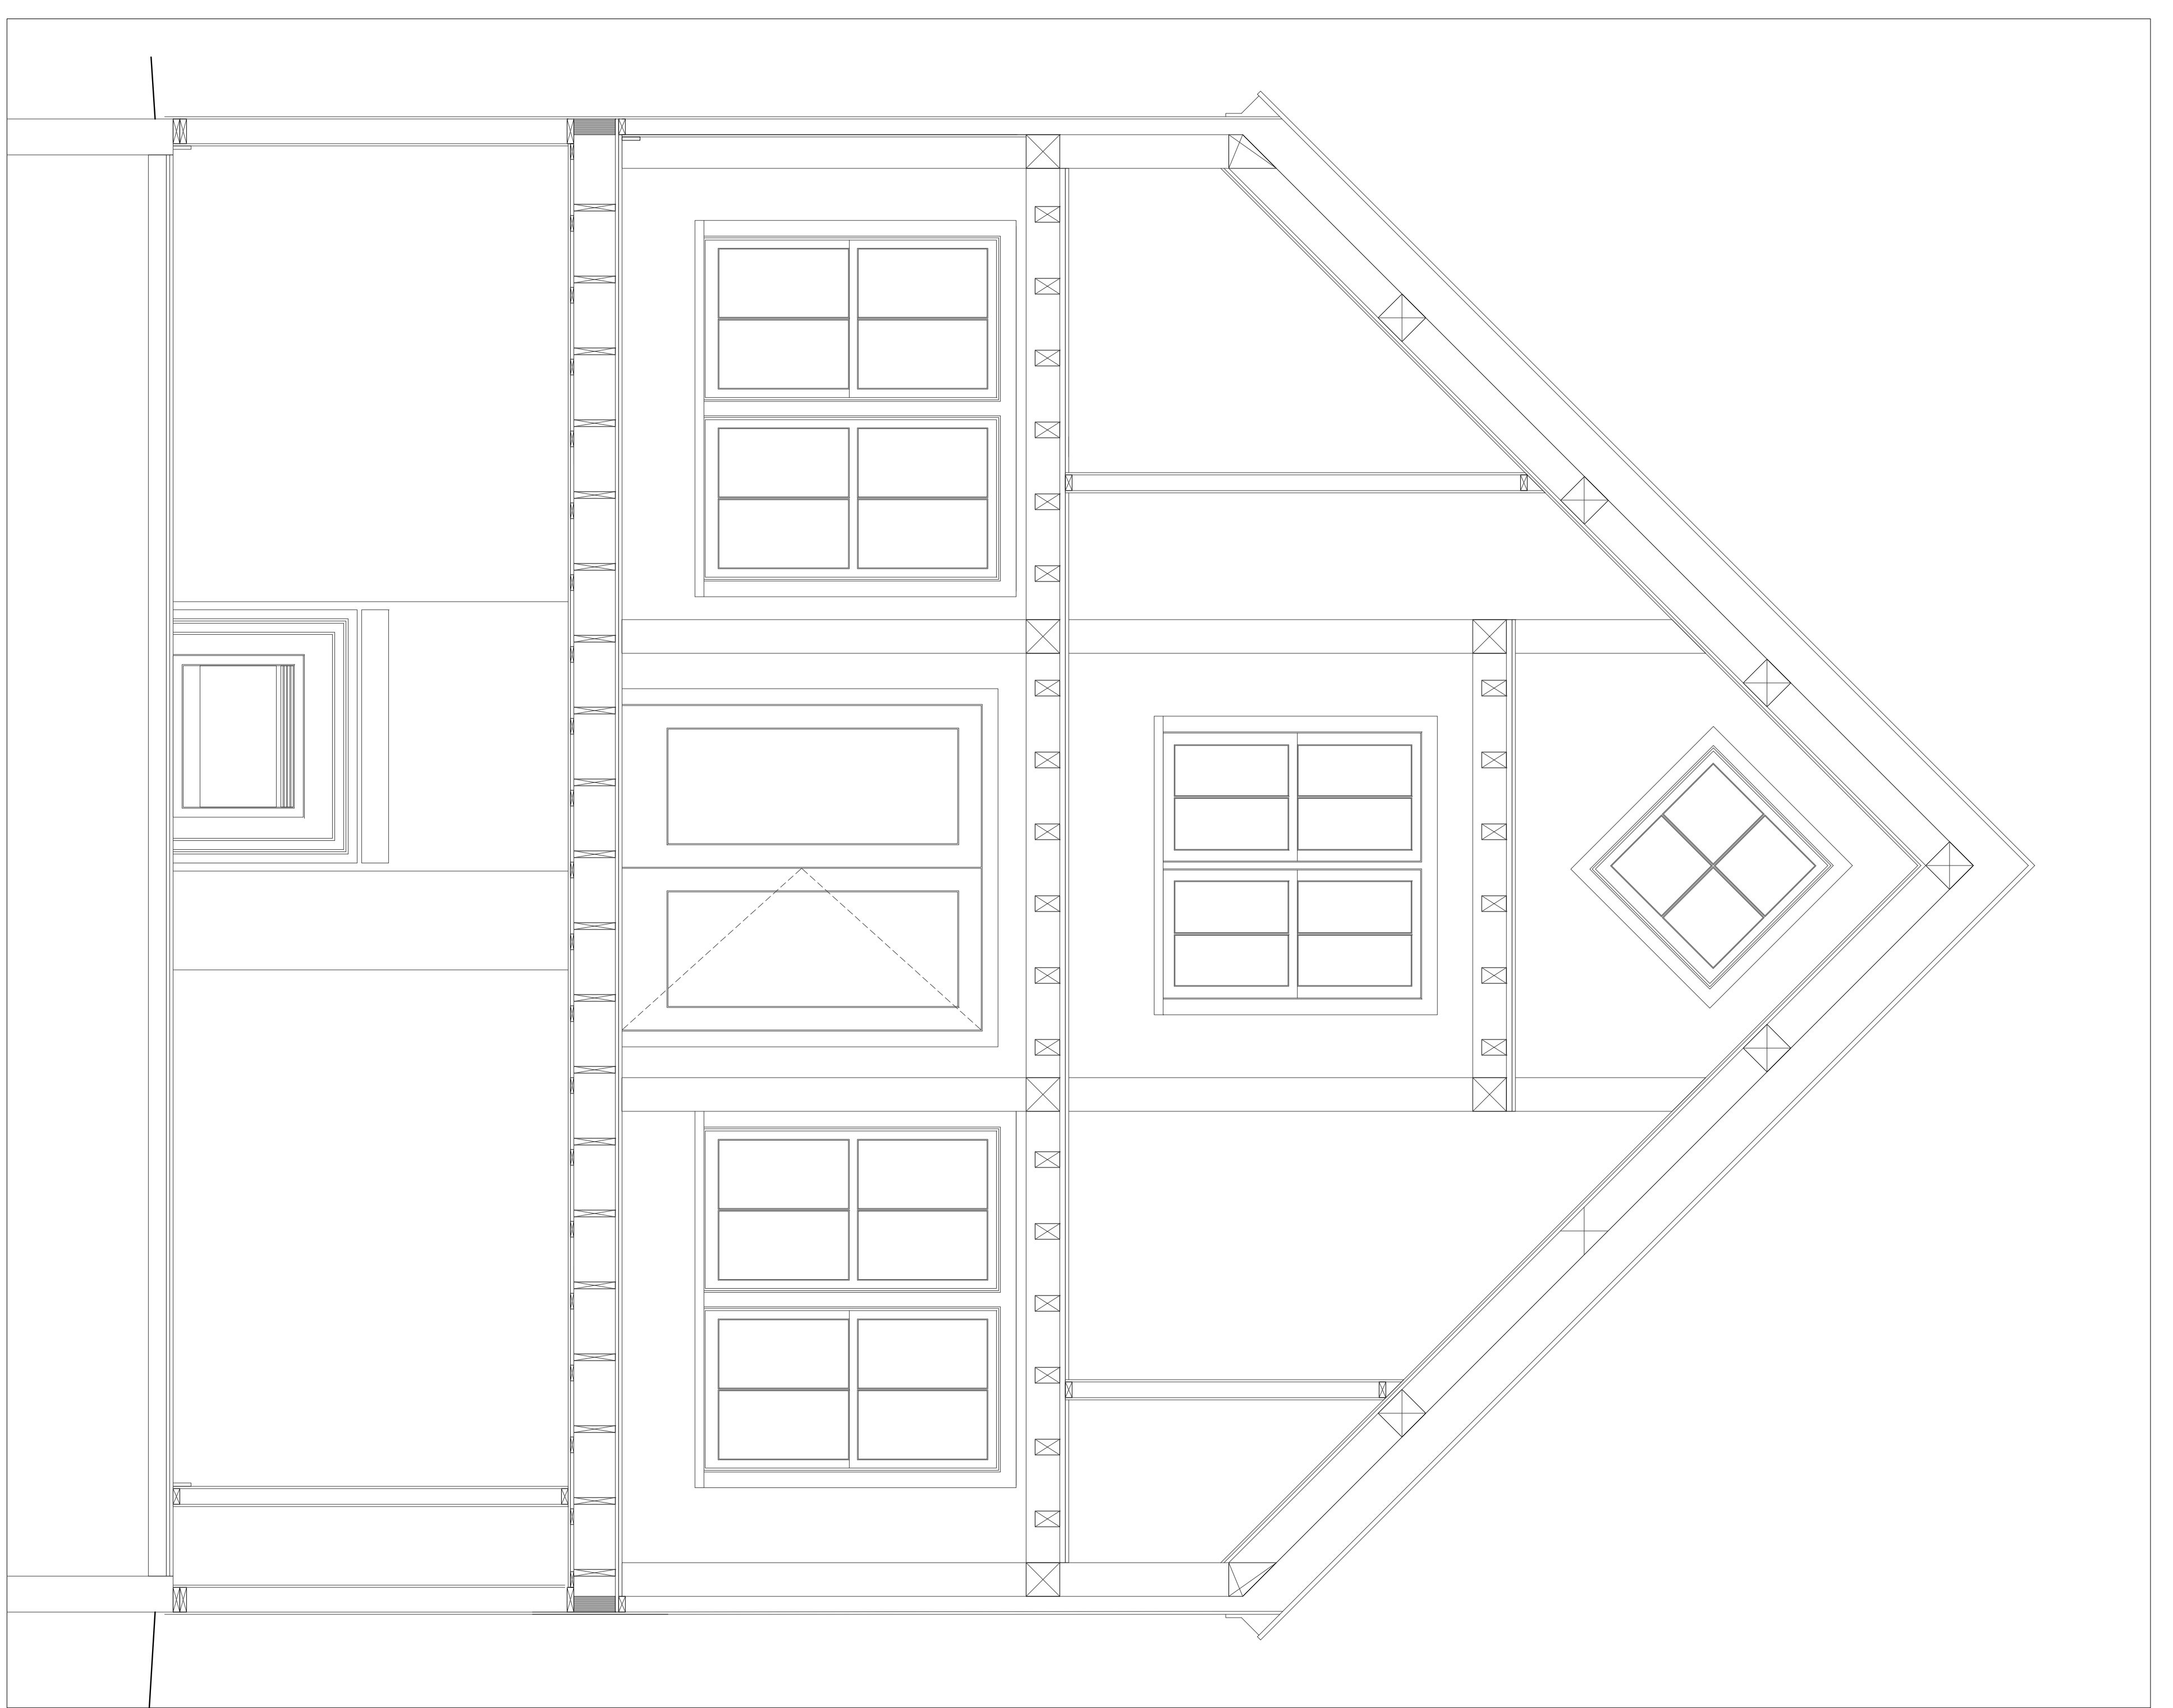


# SECTIONS (STAIRS & HOUSE)  
SCALE: 1/4" = 1'-0"

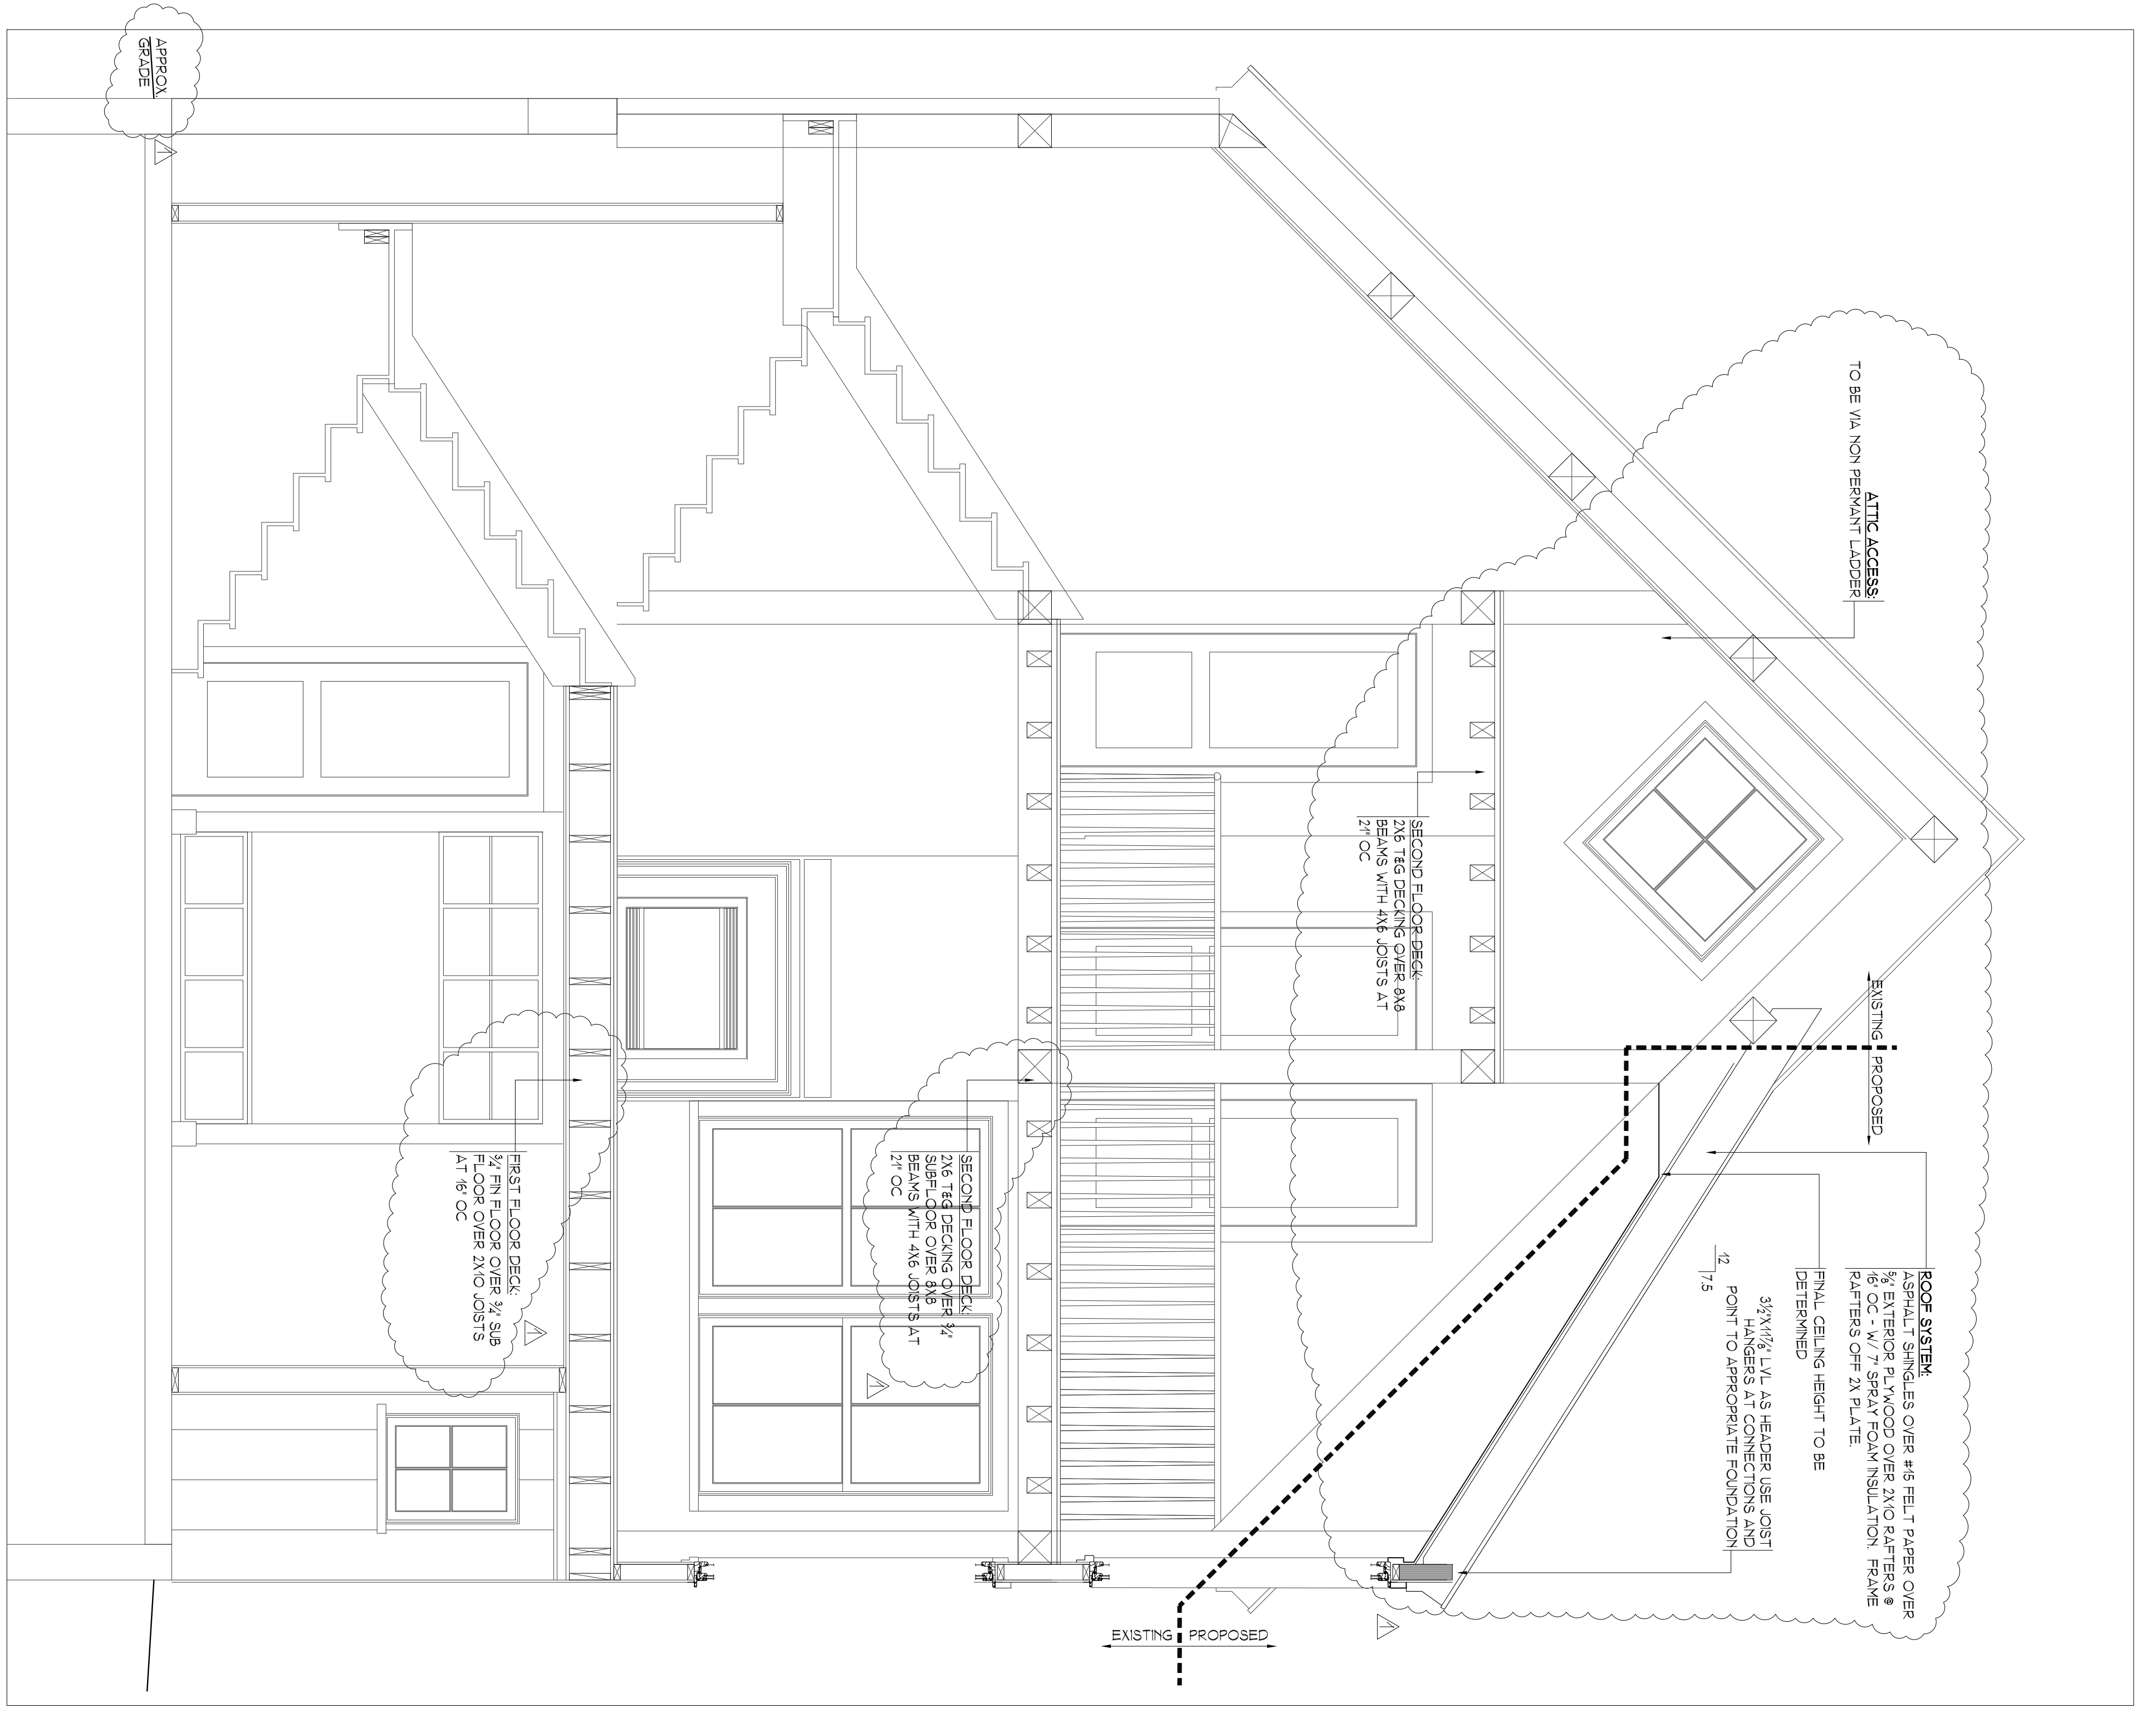

Sheet #	Title	Rev	Date	By	Check	Notes
A3.1		E017	11/17/21	TEW	TEW	
of TK		089	089			

SERACHICK RESIDENCE  
668 SEASHORE AVENUE  
PEAKS ISLAND, MAINE

Eider Investments, Inc.  
258 Black Point Road, Scarborough, ME 04074  
207.883.0157 • 207.883.8202