


W. C. Lewis Plumbing & Heating
 1630 Forest Avenue
 Portland, ME 04103

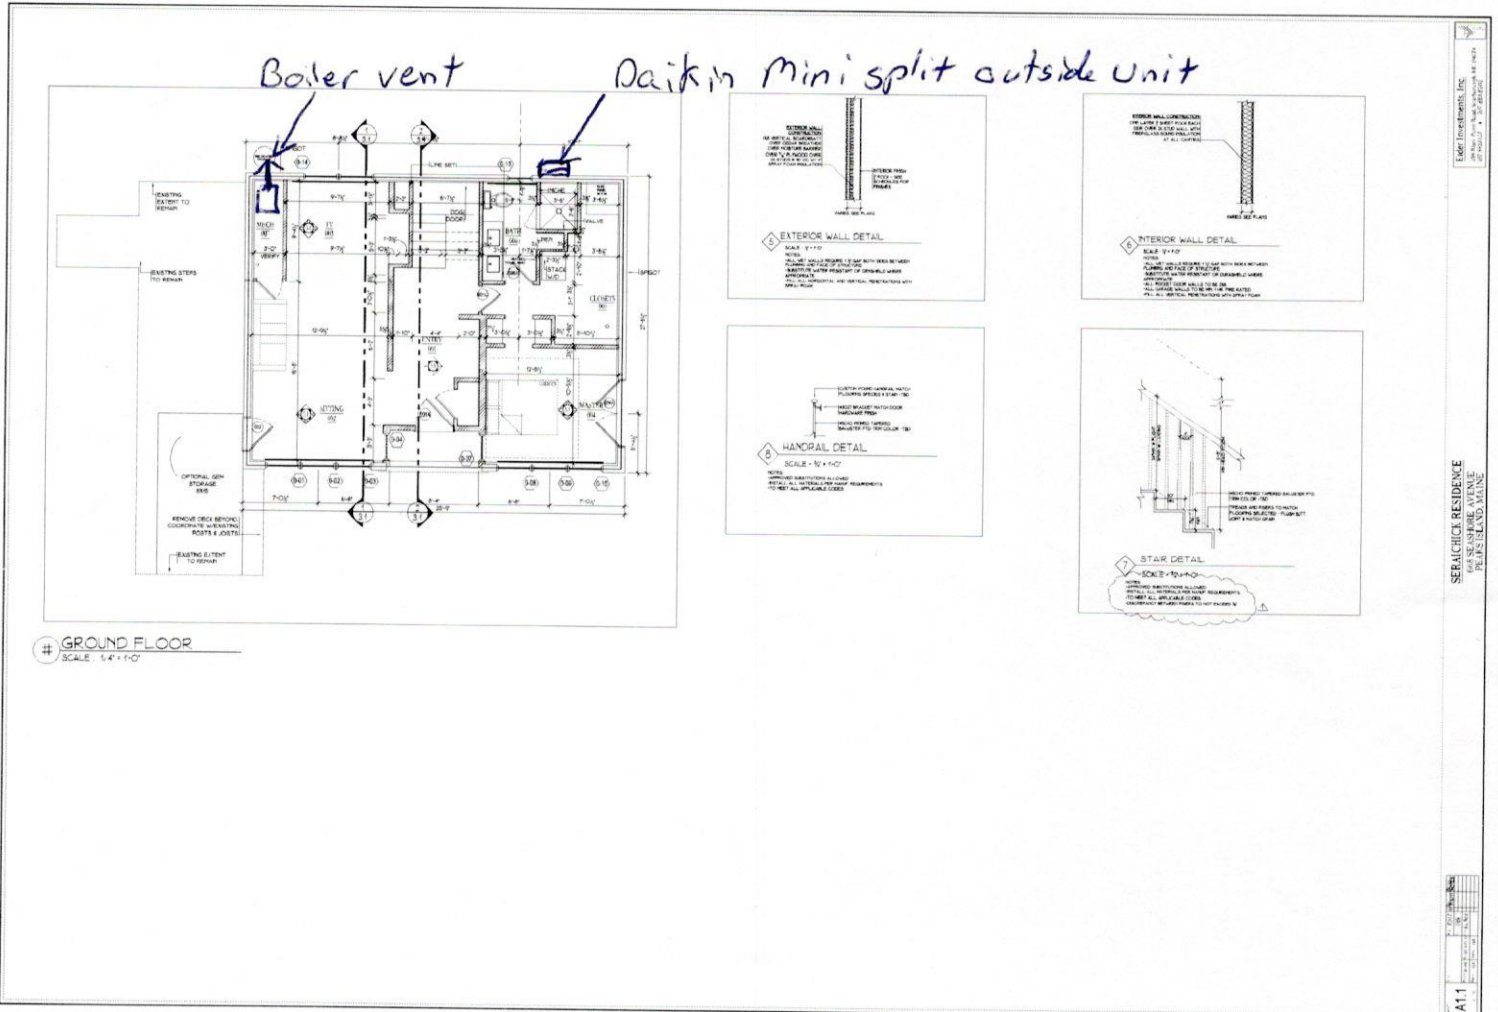

Susan Seraichick
 668 Seaside Avenue
 Peaks Island Portland Me