


EXISTING 3rd FLR MASTER SUITE w/ 1/2 BATH

REMOVES EXIST WALLS
= EXISTING

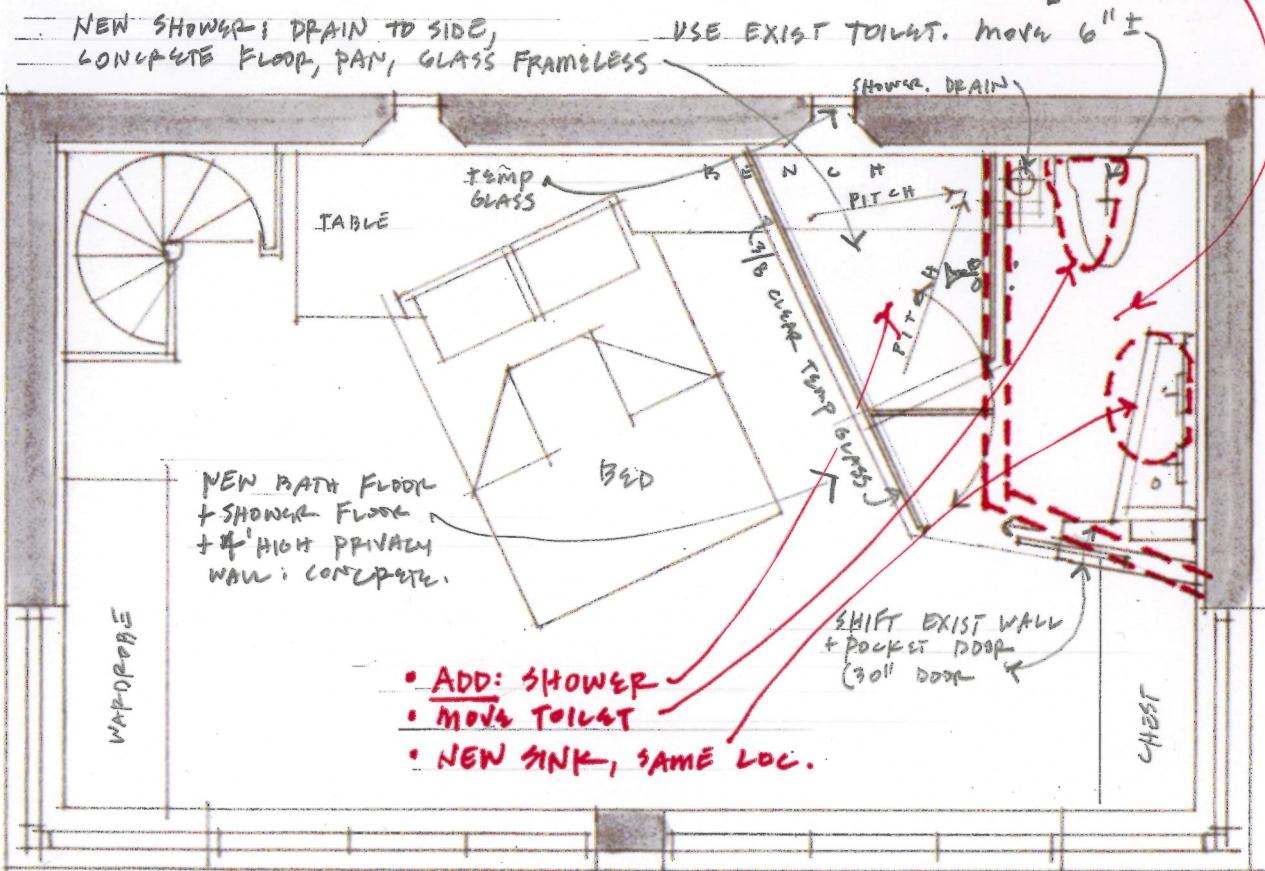

PROPOSED 3rd FLR MASTER SUITE ALTERATION: 3/4 BATH