


Mark Shain

THIS PAGE ISSAFE VAULT ISACCESSSITE ISINFOBAR
IGNOREDOPENCLOSEDVAULTHIDDEN

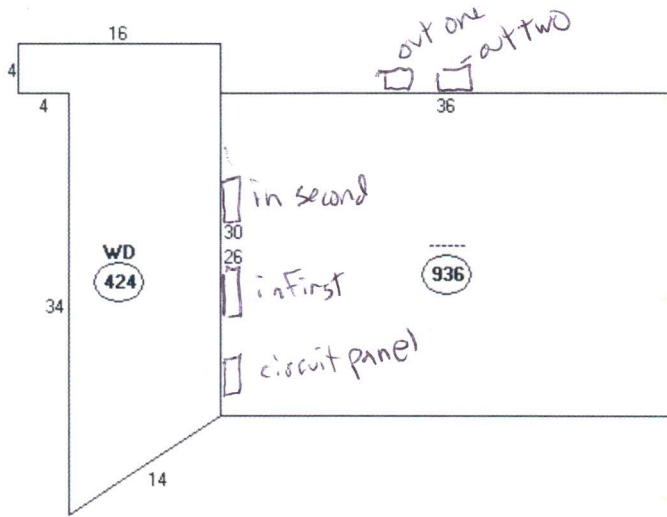

Descriptor/Area

A: -----
 936 sqft
 B: w/D
 424 sqft