



GENERAL NOTES:
1. SEE GENERAL NOTES, PLAN REFERENCES, AND PARCEL INFORMATION ON SHEET C2.0.


STRUCTURE NON-CONFORMANCE COMPARISON TABLE			
EXISTING		PROPOSED	
STRUCTURE	NON CONFORMING AREA	STRUCTURE	NON CONFORMING AREA
HOUSE	447 SQ. FT.	HOUSE	444 SQ. FT.
GARAGE	16 SQ. FT.	GUEST HOUSE	16 SQ. FT.

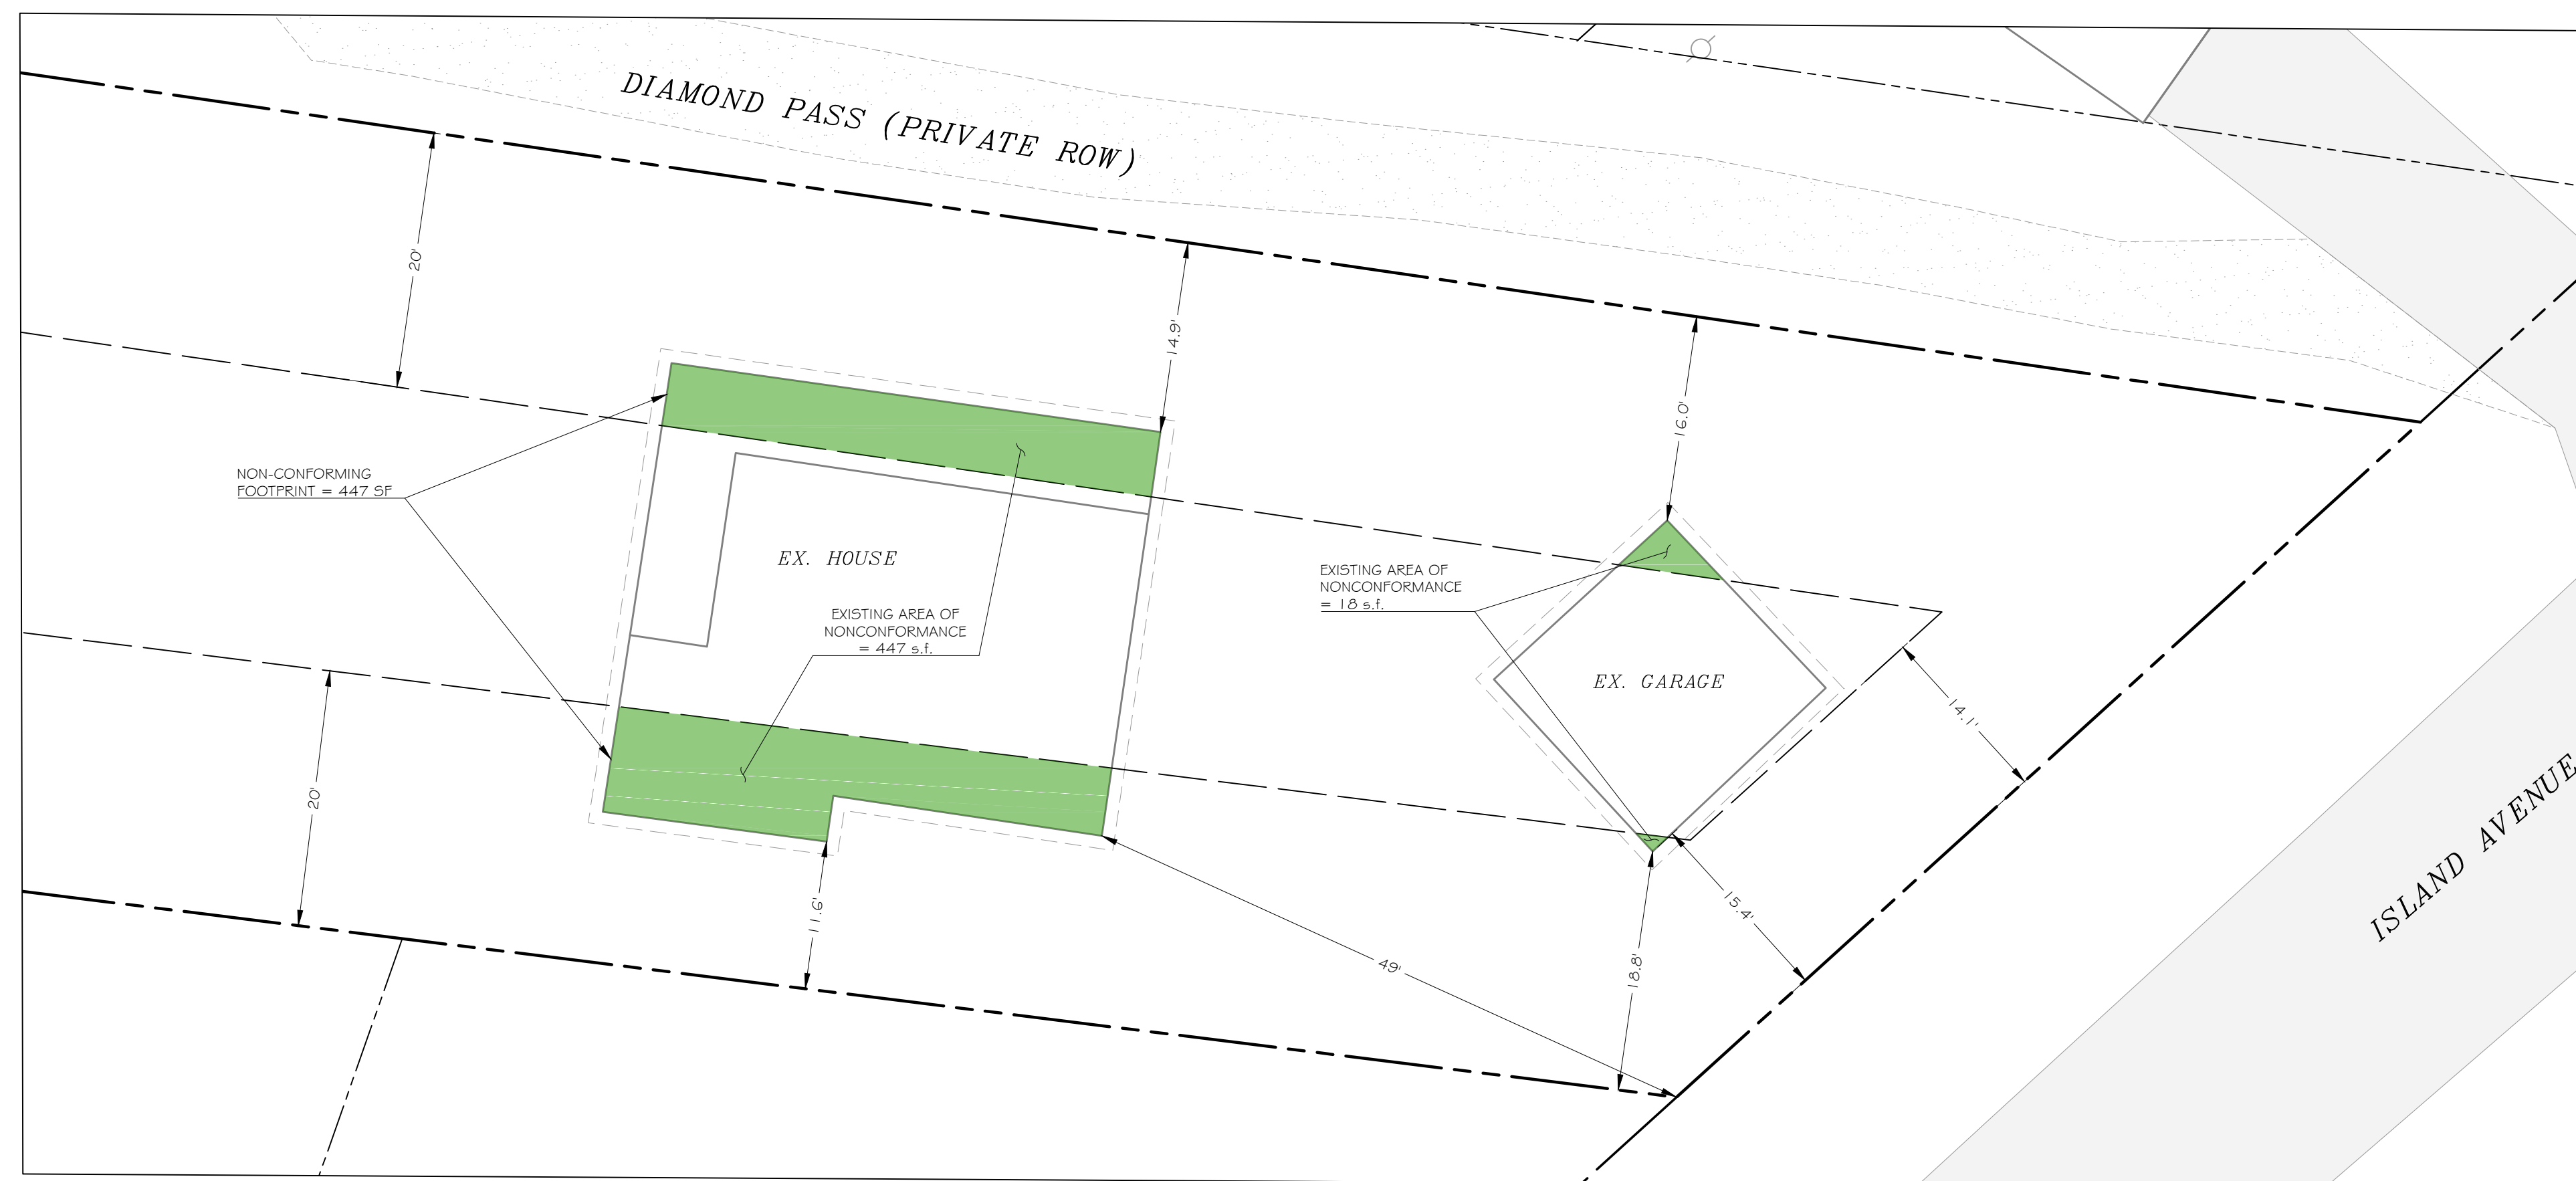

EXISTING BUILDING NON-CONFORMANCE PLAN

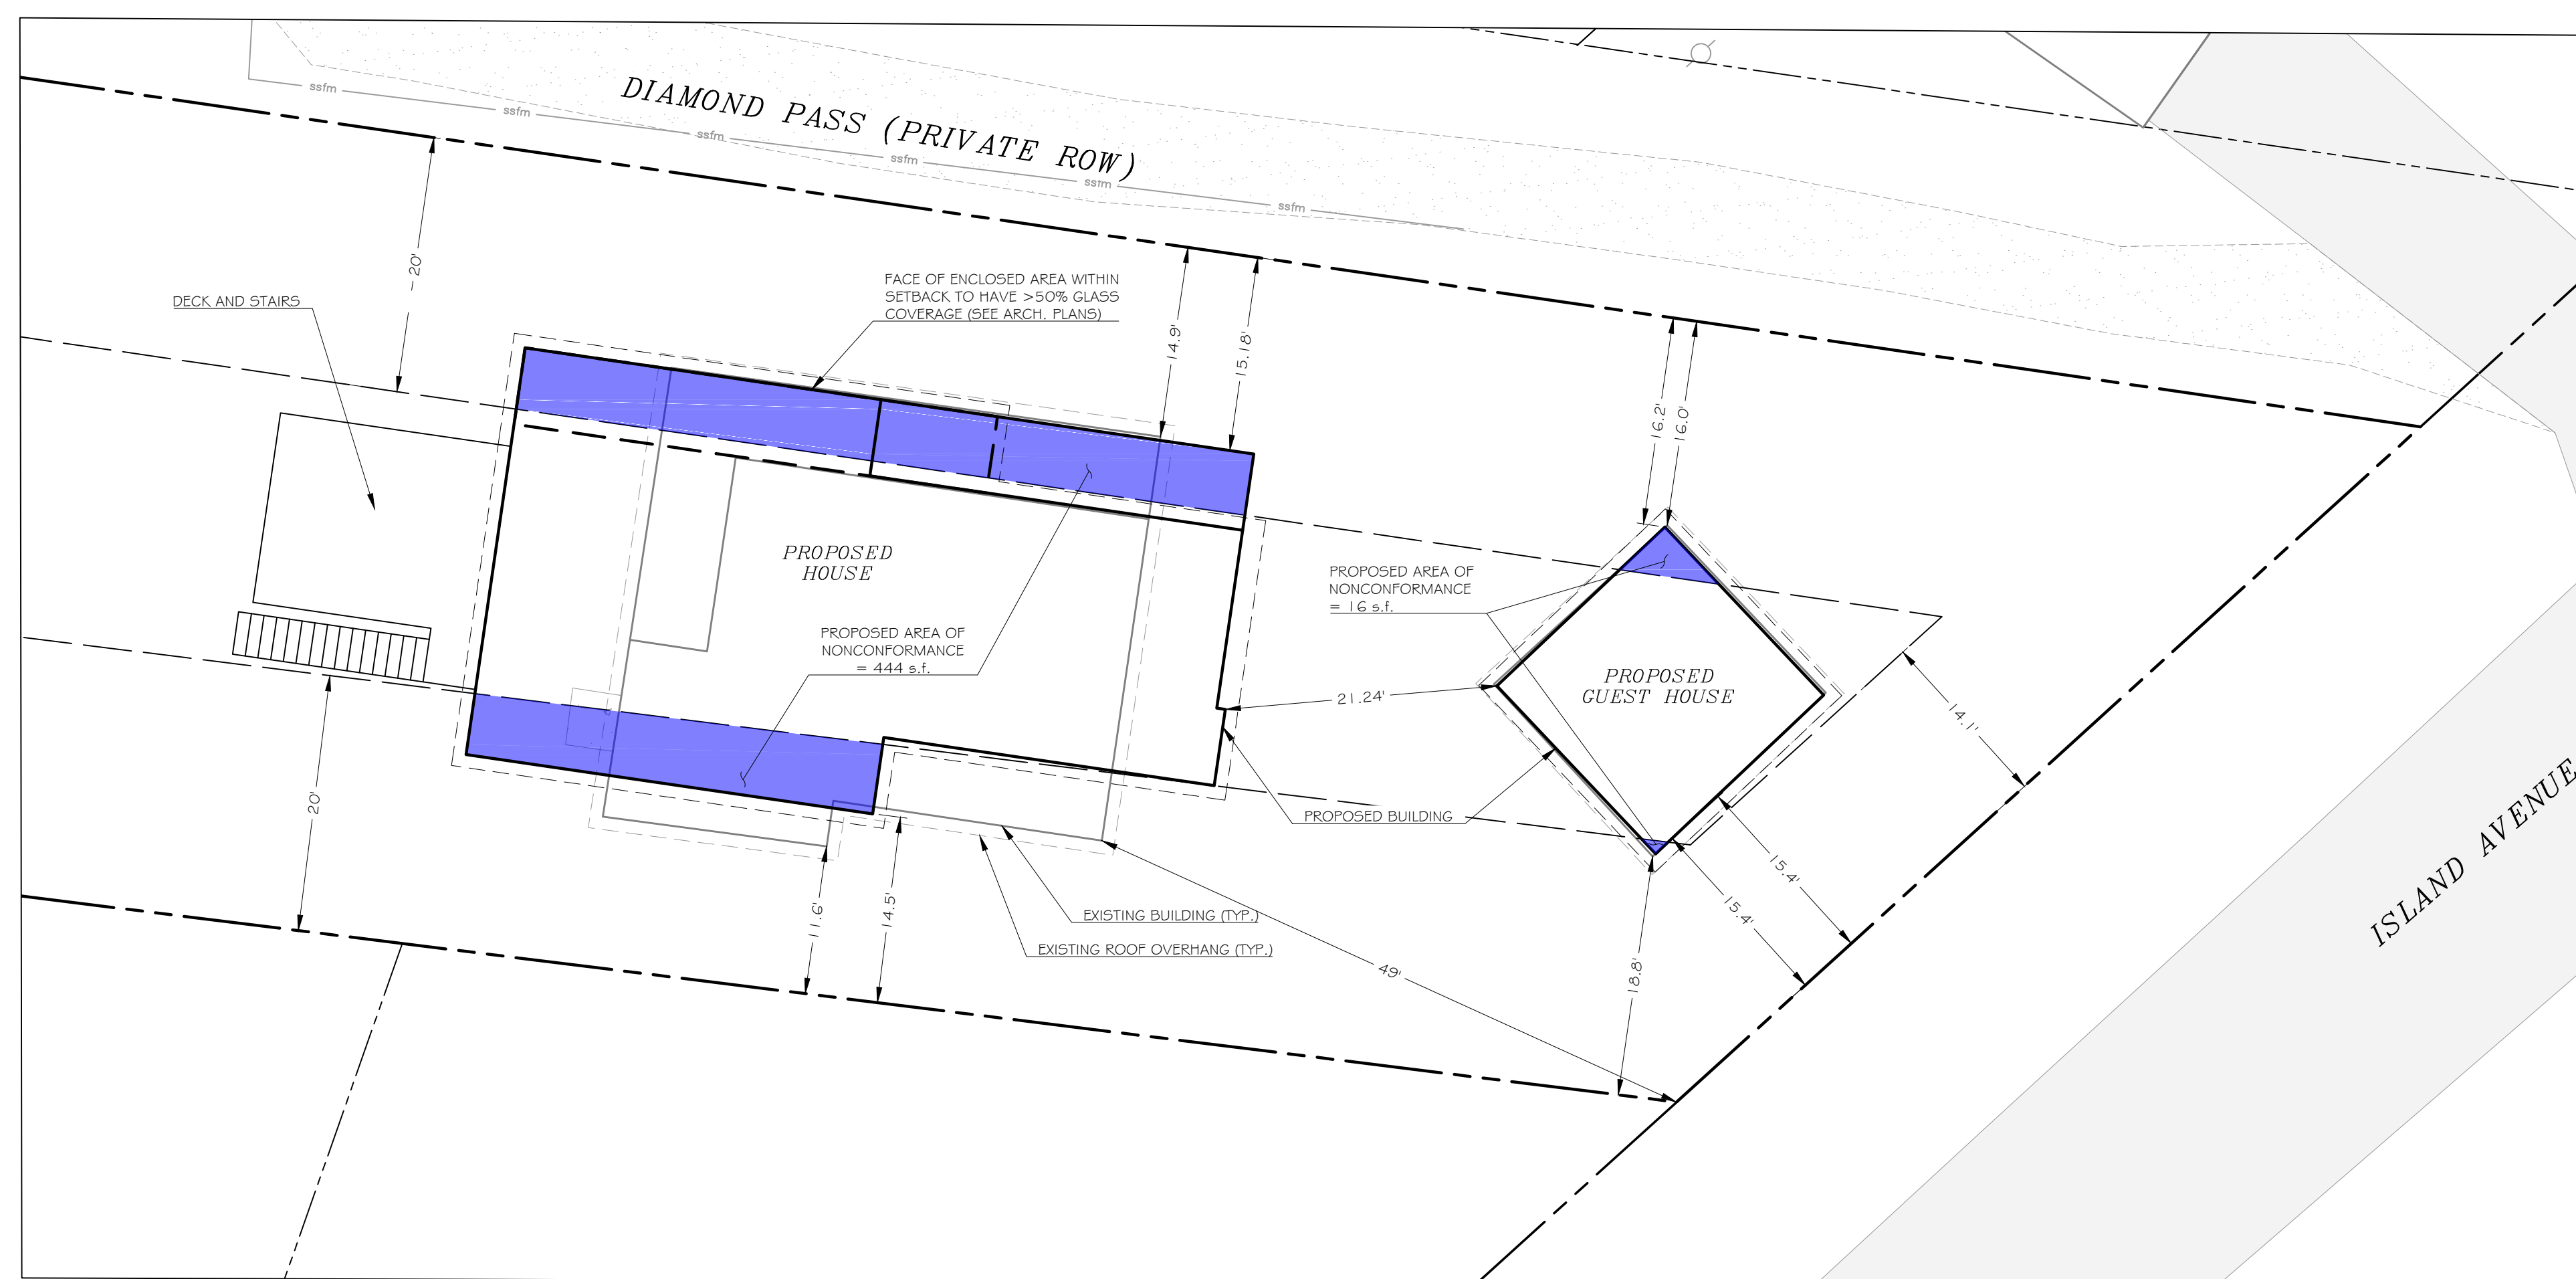

PROPOSED BUILDING NON-CONFORMANCE PLAN


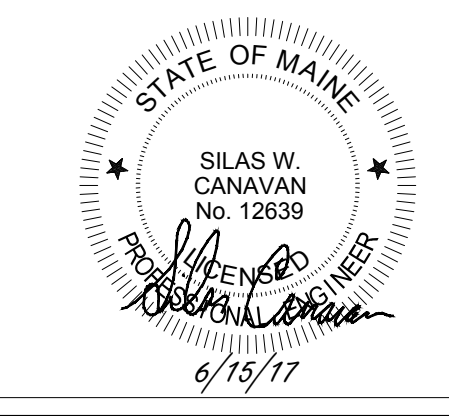


Spirn and Gulliver Residence
7 Diamond Pass
Peaks Island, Maine
Sam Sprin & Kate Gulliver
61 Chandler Street, Apt. 2
Boston, MA

Rev.	Date	Description	Drawn	Check

Sheet Title:
Non-Conformance Comparison Plan

Job No.: 346 Sheet No.:
Date: June 15, 2017
Scale: 1" = 10'
Drawn: SWC
Checked: WRW

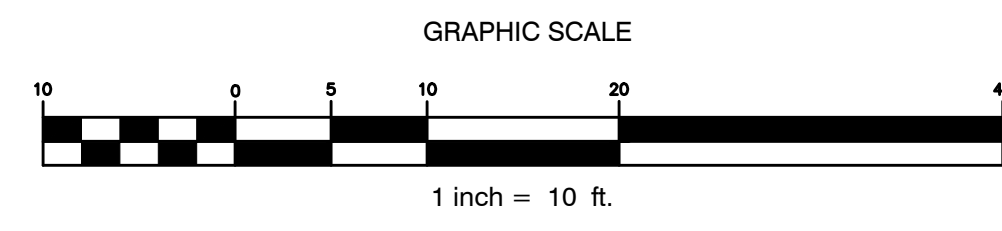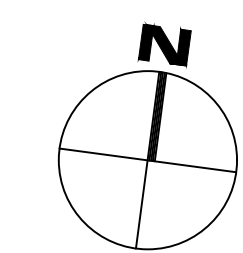

PERMITTING SET

C2.1

DWG: 7.15.2017\DWG\Peaks Island\346\SWC.dwg Date Plotted: 6/15/2017 10:58 AM