

SPURN GULLIVER RESIDENCE
 PEAKS ISLAND, MAINE

SYMBOLS LEGEND

HARDSCAPE


- STONE PAVING (L5.0 DETAIL 1)
- IMPORTED BOULDER
- STABILIZED DECOMPOSED GRANITE
- IPE DECK (L5.0 DETAIL 10)
- HASTINGS GRASS PAVERS (L5.0 DETAIL 9)
- CONCRETE RETAINING WALL (L5.0 DETAIL 11)
- GRANITE CURB
- STEEL EDGING (L5.1 DETAIL 1)
- LANDSCAPE STEP / RISER

PLANTS

- LAWN
- EXISTING TREE
- PROPOSED DEODOUOUS TREE
- PROPOSED EVERGREEN TREE
- PROPOSED HEDGE / SHRUB / SMALL PERE
- PERENNIAL PLANTINGS

- 11 (L5.0) CONCRETE WALL
- 6 (L5.0) PAVERS WITH GRASS JOINTS
- 7 (L5.0) WOOD TOPPED CONCRETE BENCH
- 5 (L5.0) GRANITE CURB
- 4 (L5.0) STABILIZED DECOMPOSED GRANITE
- 8 (L5.0) FIRE PIT
- 1 (L5.1) STEEL EDGING

- 5 (L5.0) GRANITE CURB EDGE
- 1 (L5.0) STONE PAVING
- 11 (L5.0) CONCRETE WALL
- OUTDOOR SHOWER (SEE ARCH)
- 3 (L5.0) MONOLITHIC STONE STEPS
- RETAINING BOULDER CHEEK WALL
- 2 (L5.0) MONOLITHIC GRANITE LANDING
- RE-VEGETATION AREA
- GRASS TOE-PATH
LA TO FIELD LOCATE

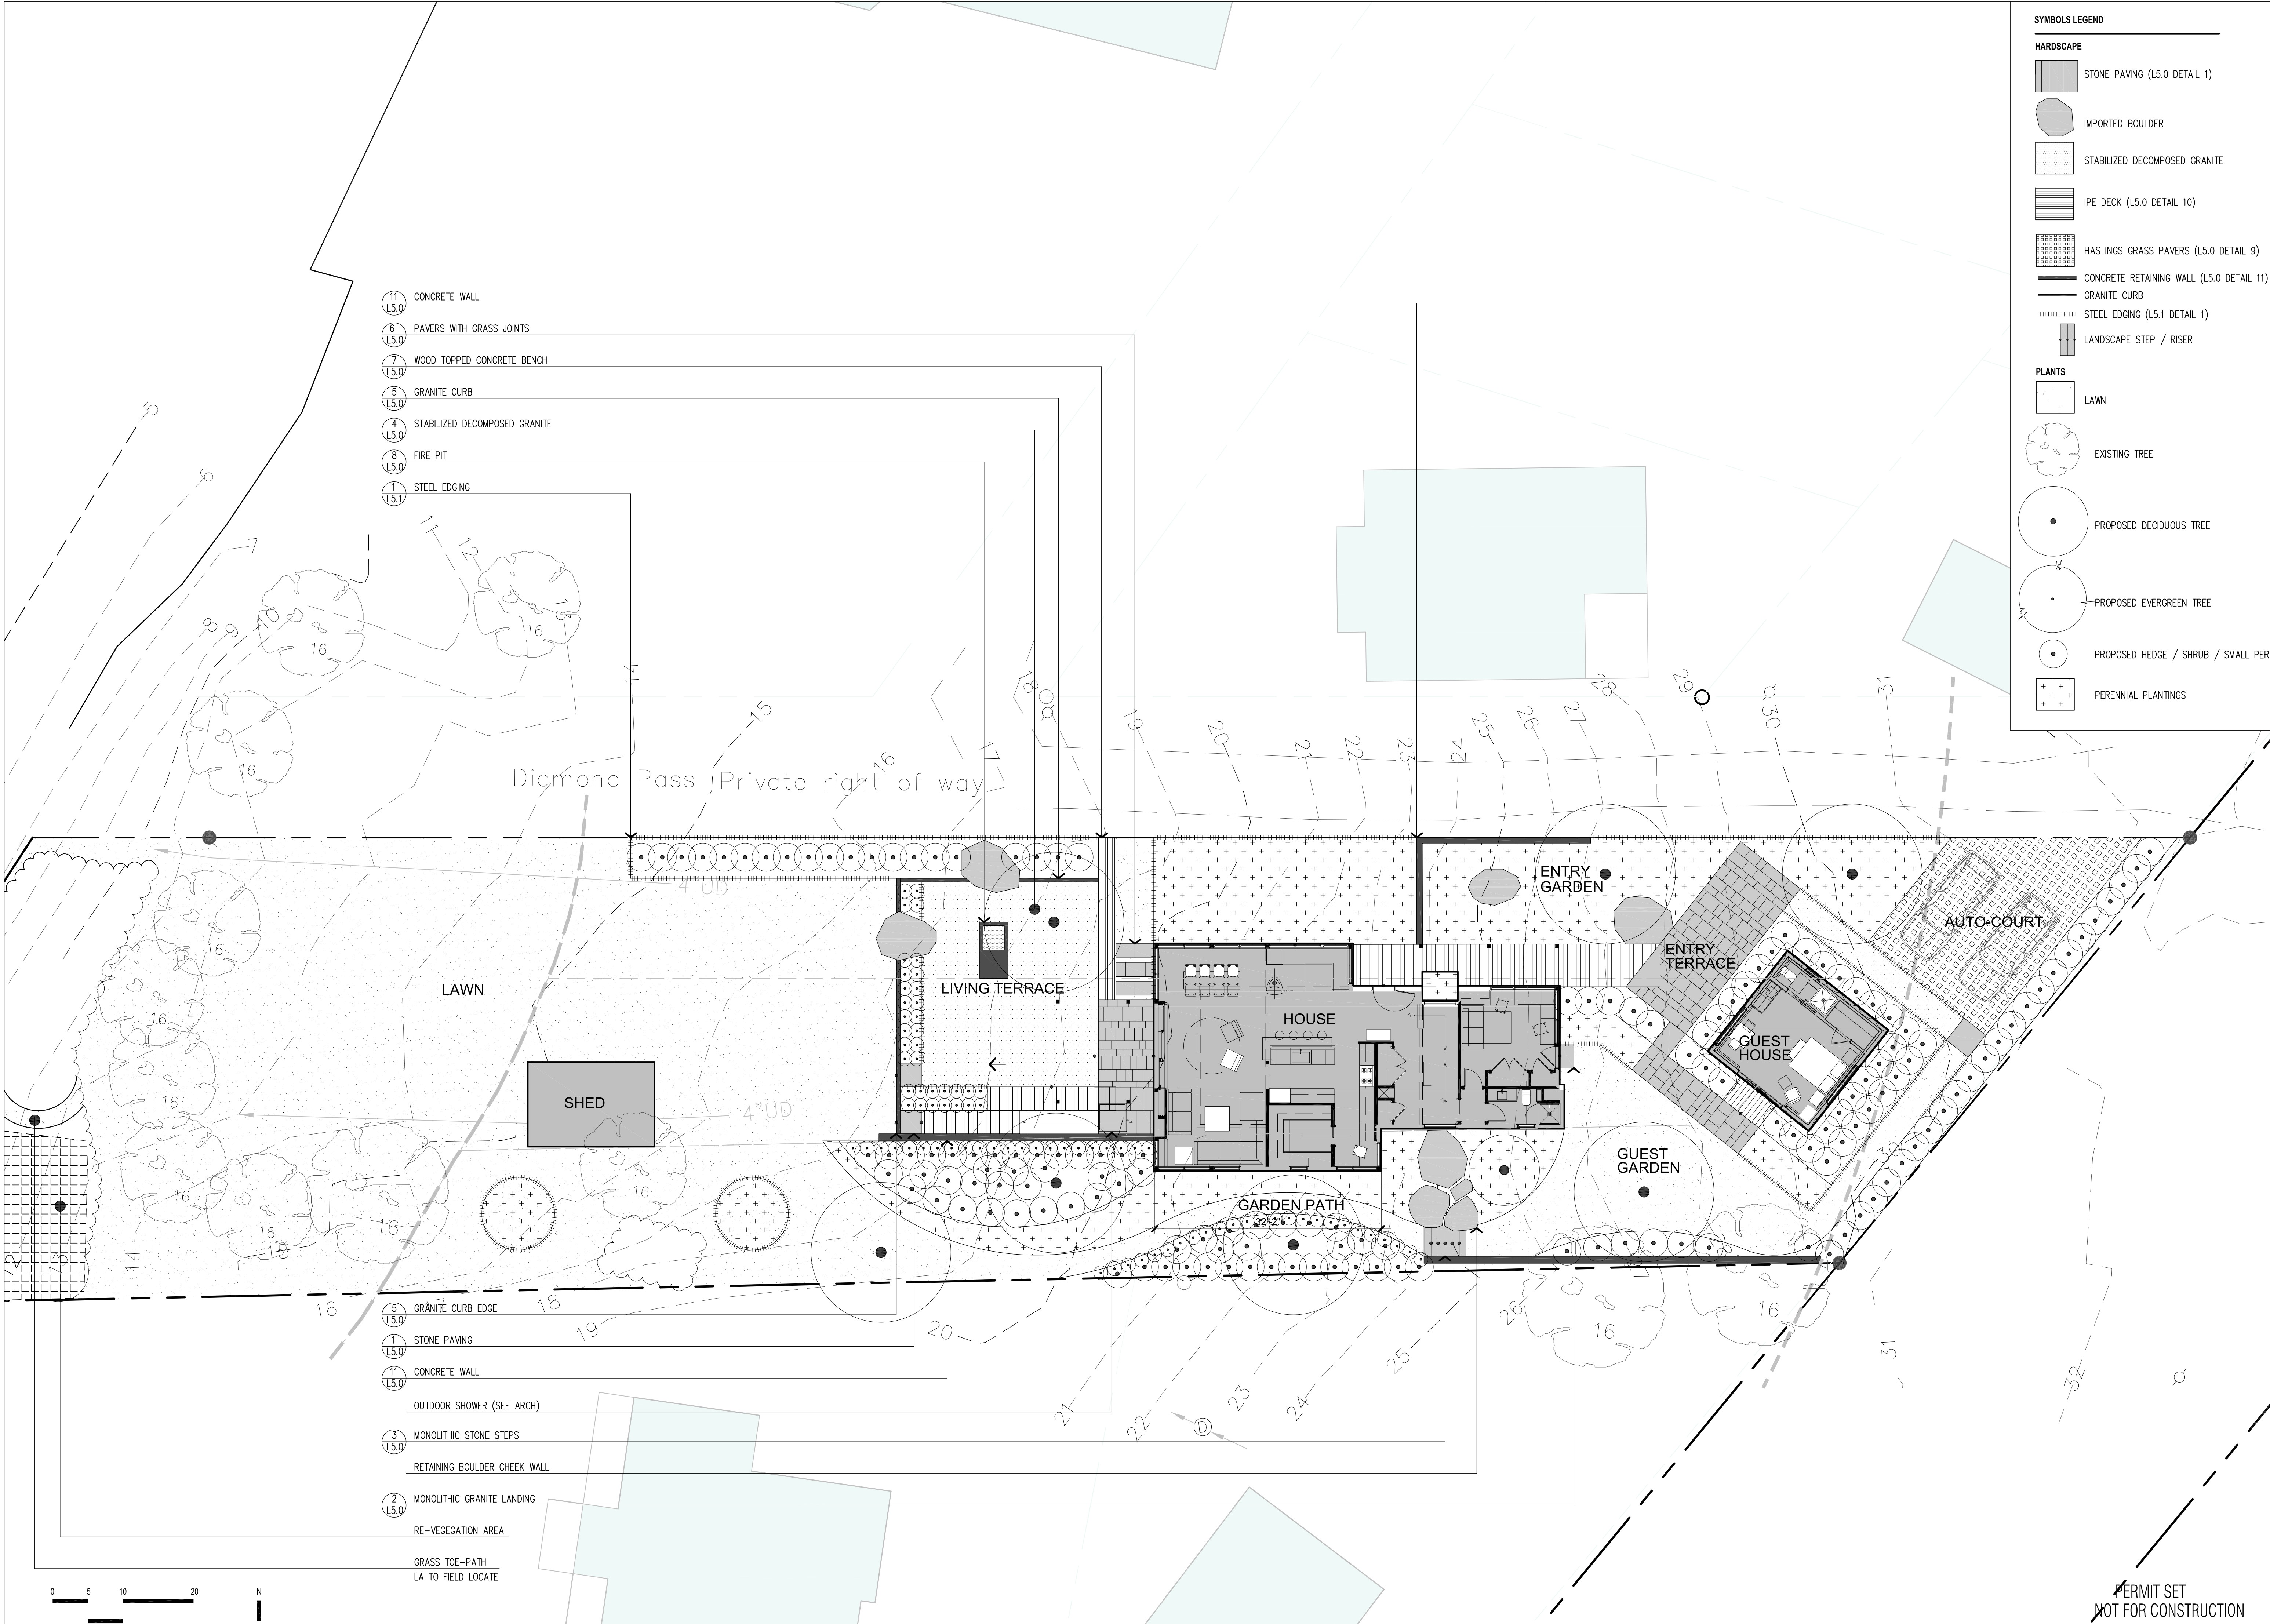

No: Revision Date:

revisions:
 date: JUNE 15, 2017
 scale: As Noted
 drawn: XX
 checked: XX

L1.0
 LANDSCAPE MATERIALS PLAN

PERMIT SET
 NOT FOR CONSTRUCTION