


Note: All trim to be primed (six sides,) and painted cypress or eastern white pine.

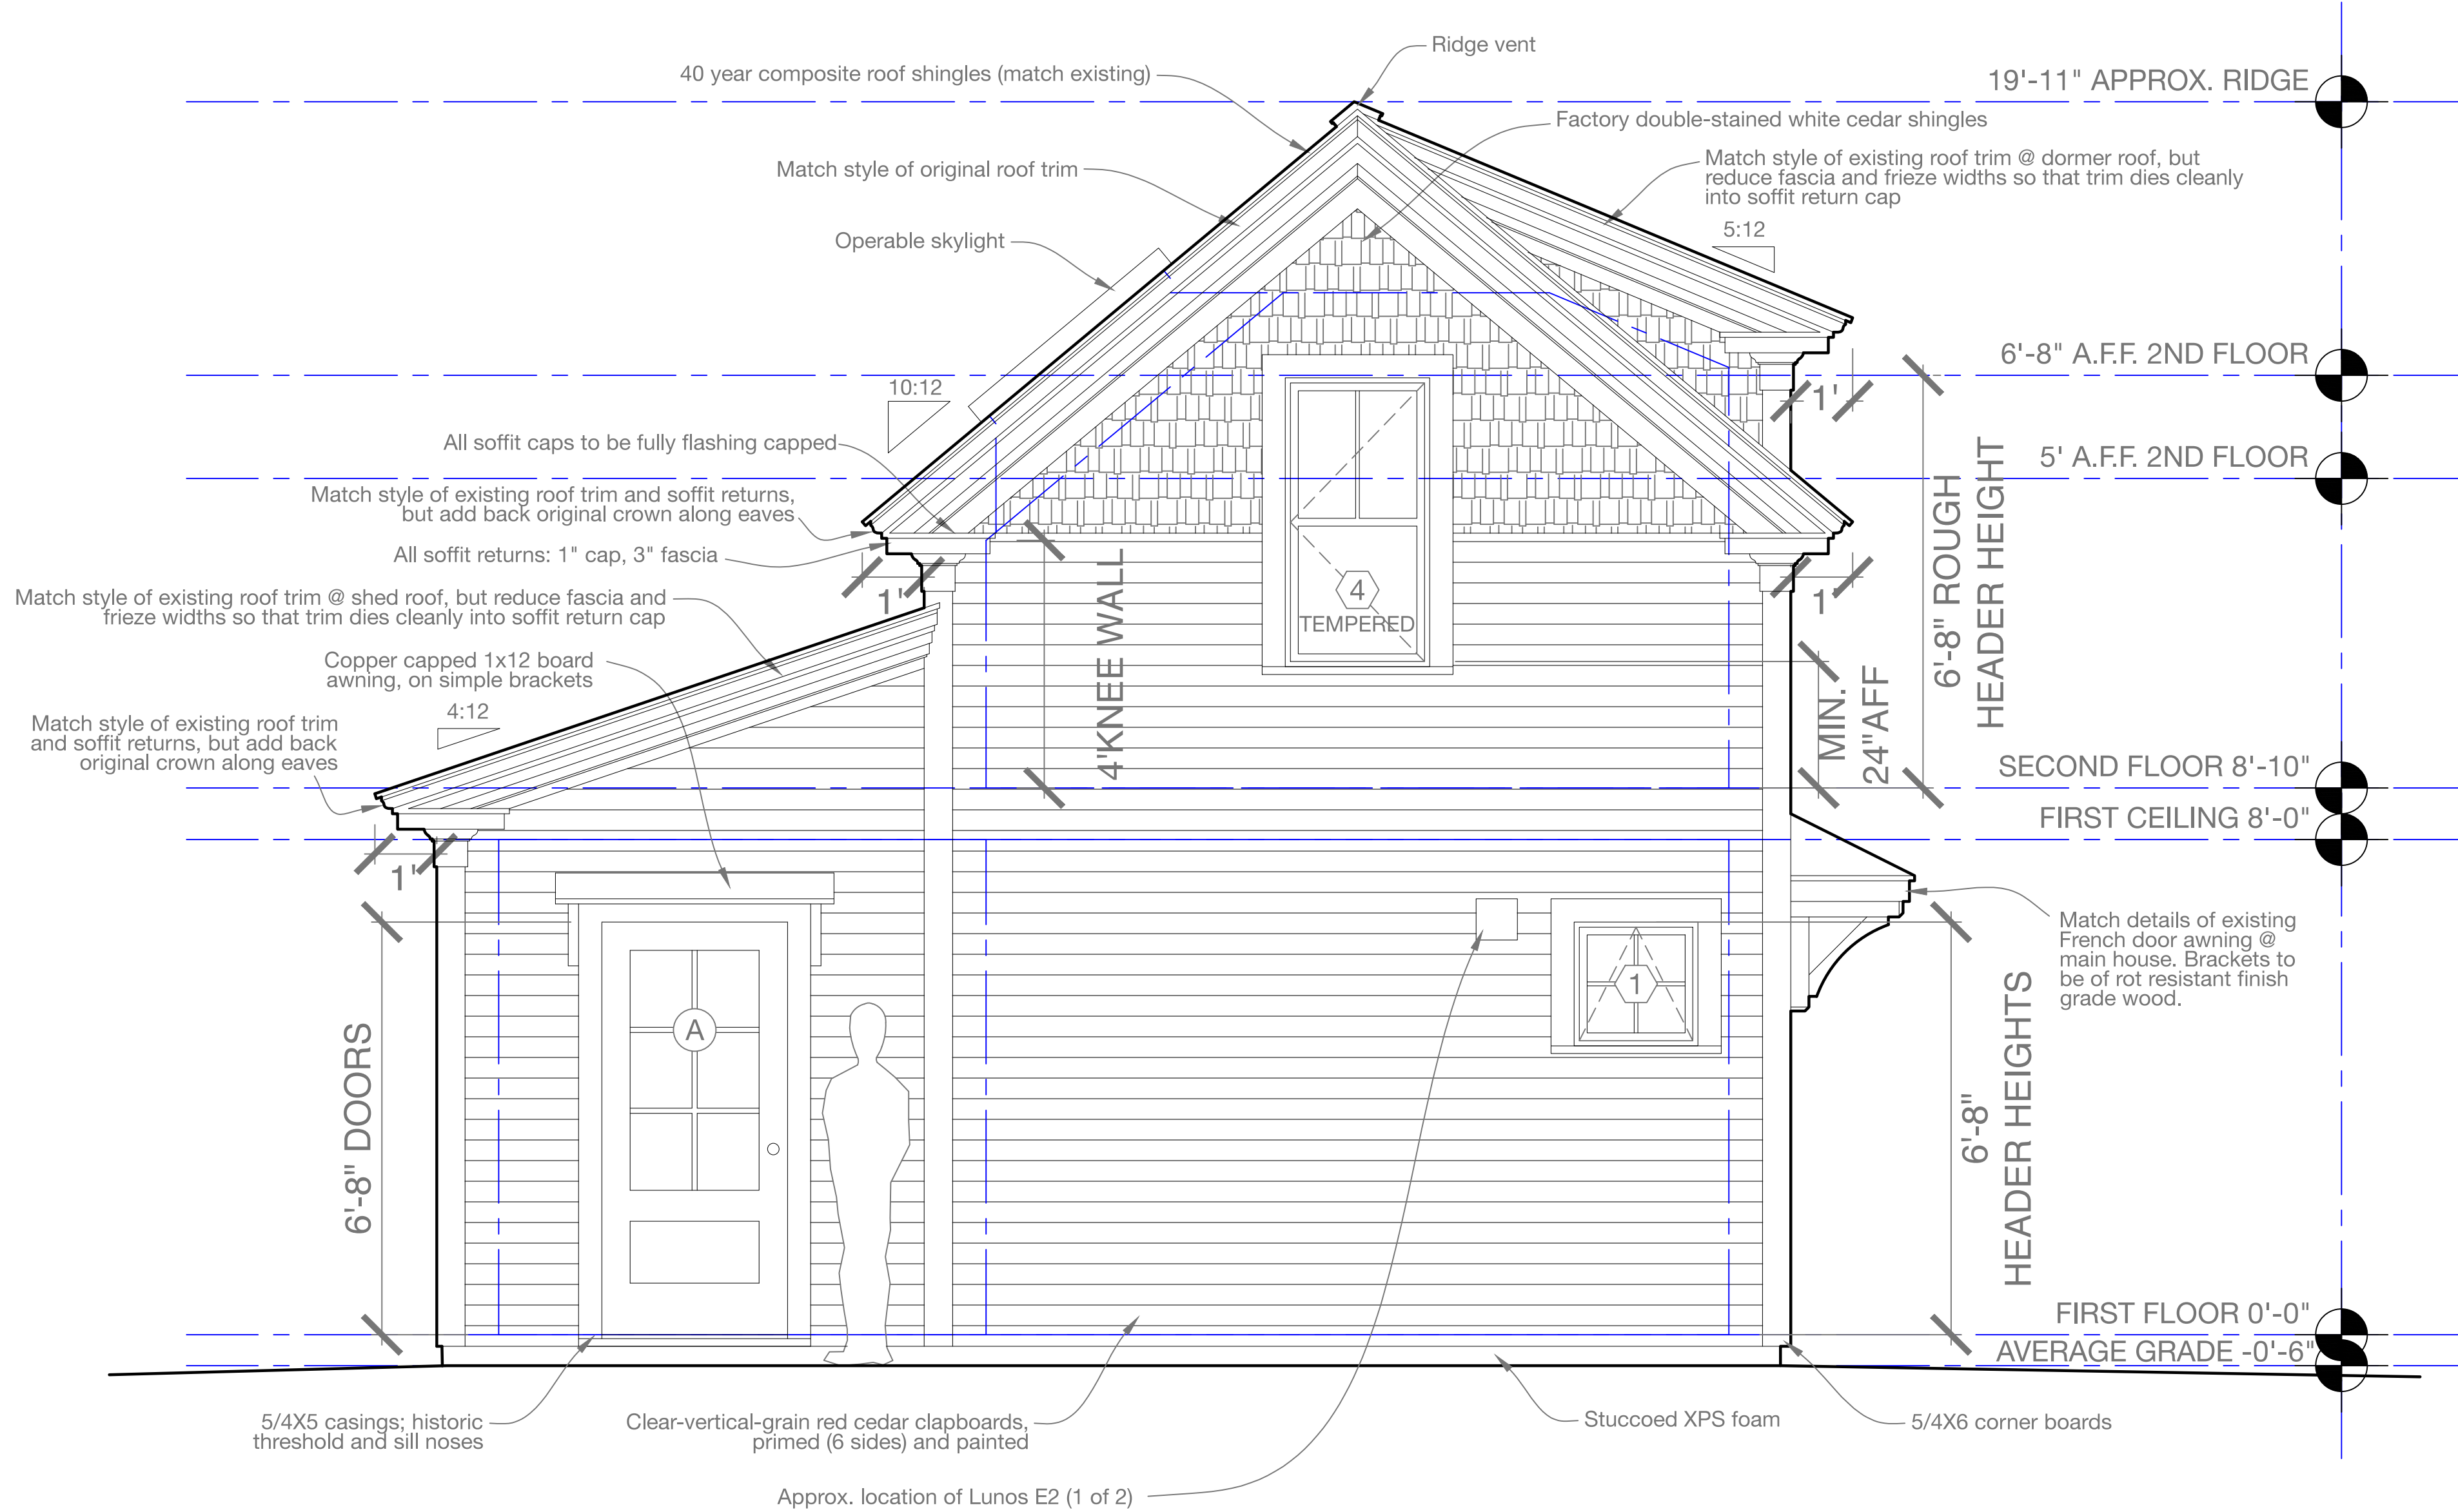


**Rachel Conly Design LLC**  
 26 Sterling Street  
 Peaks Island, Maine 04108  
 207.766.5625

| DATE       | NOTES   |
|------------|---------|
| 2016.10.14 |         |
|            | REVISED |
|            |         |
|            |         |

1/2" = 1'

**Heselton Clements**  
**Bunkhouse/Studio**  
 11 Ocean St.  
 Peaks Island, ME 04108

**A** Proposed North Elevation

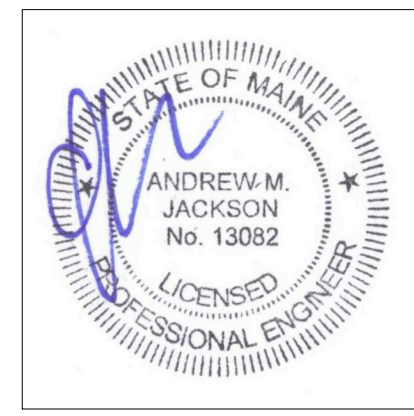

**A4**  
 Proposed  
 North  
 Elevation