



Note: All trim to be primed (six sides,) and painted cypress or eastern white pine.

A5.1: DETAIL OF KAYAK ROOF SUPPORTS (4)

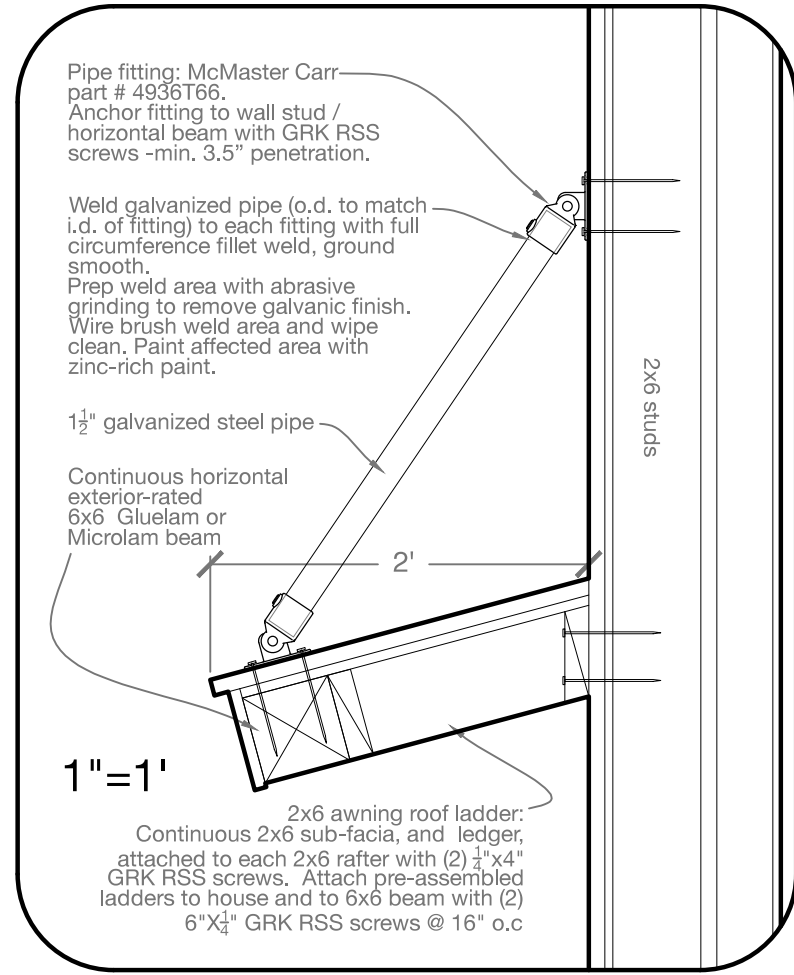

40 year composite roof shingles (match existing)

Ridge vent

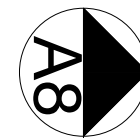

19'-11" APPROX. RIDGE

Operable skylights

6'-8" A.F.F. 2ND FLOOR

5' A.F.F. 2ND FLOOR

Match style of existing roof trim and soffit returns, but add back original crown along eaves

APPROX. LOCATION OF BATH VENT HOOD

SECOND FLOOR 8'-10"

FIRST CEILING 8'-0"

Copper capped 1x12 board awning, on simple brackets

6'-8" HEADER HEIGHTS

FIRST FLOOR 0'-0"

AVERAGE GRADE -0'-6"

Kayak roof: See detail A5.1

Purchase and install padded kayak brackets

5/4X5 casings; historic threshold and sill noses

Uninsulated barn-style doors

Clear-vertical-grain red cedar clapboards, primed (6 sides) and painted


Stuccoed XPS foam

Wall-mount outdoor shower

Frost-free sillcock

HEAT PUMP OUTDOOR UNIT

5/4X6 corner boards

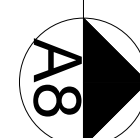


DATE	NOTES
2016.10.14	
REVISED	

Rachel Conly Design LLC
26 Sterling Street
Peaks Island, Maine 04108
207.766.5625

Heselton Clements
Bunkhouse/Studio
11 Ocean St.
Peaks Island, ME 04108

A Proposed East Elevation

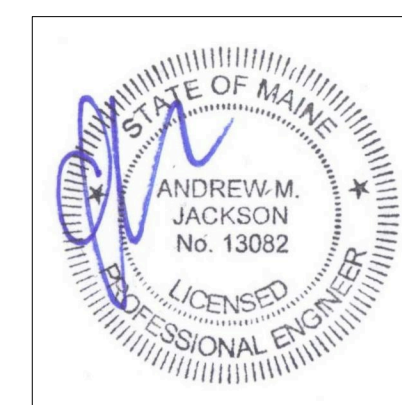

A5
Proposed East Elevation