


Note: All trim to be primed (six sides,) and painted cypress or eastern white pine.

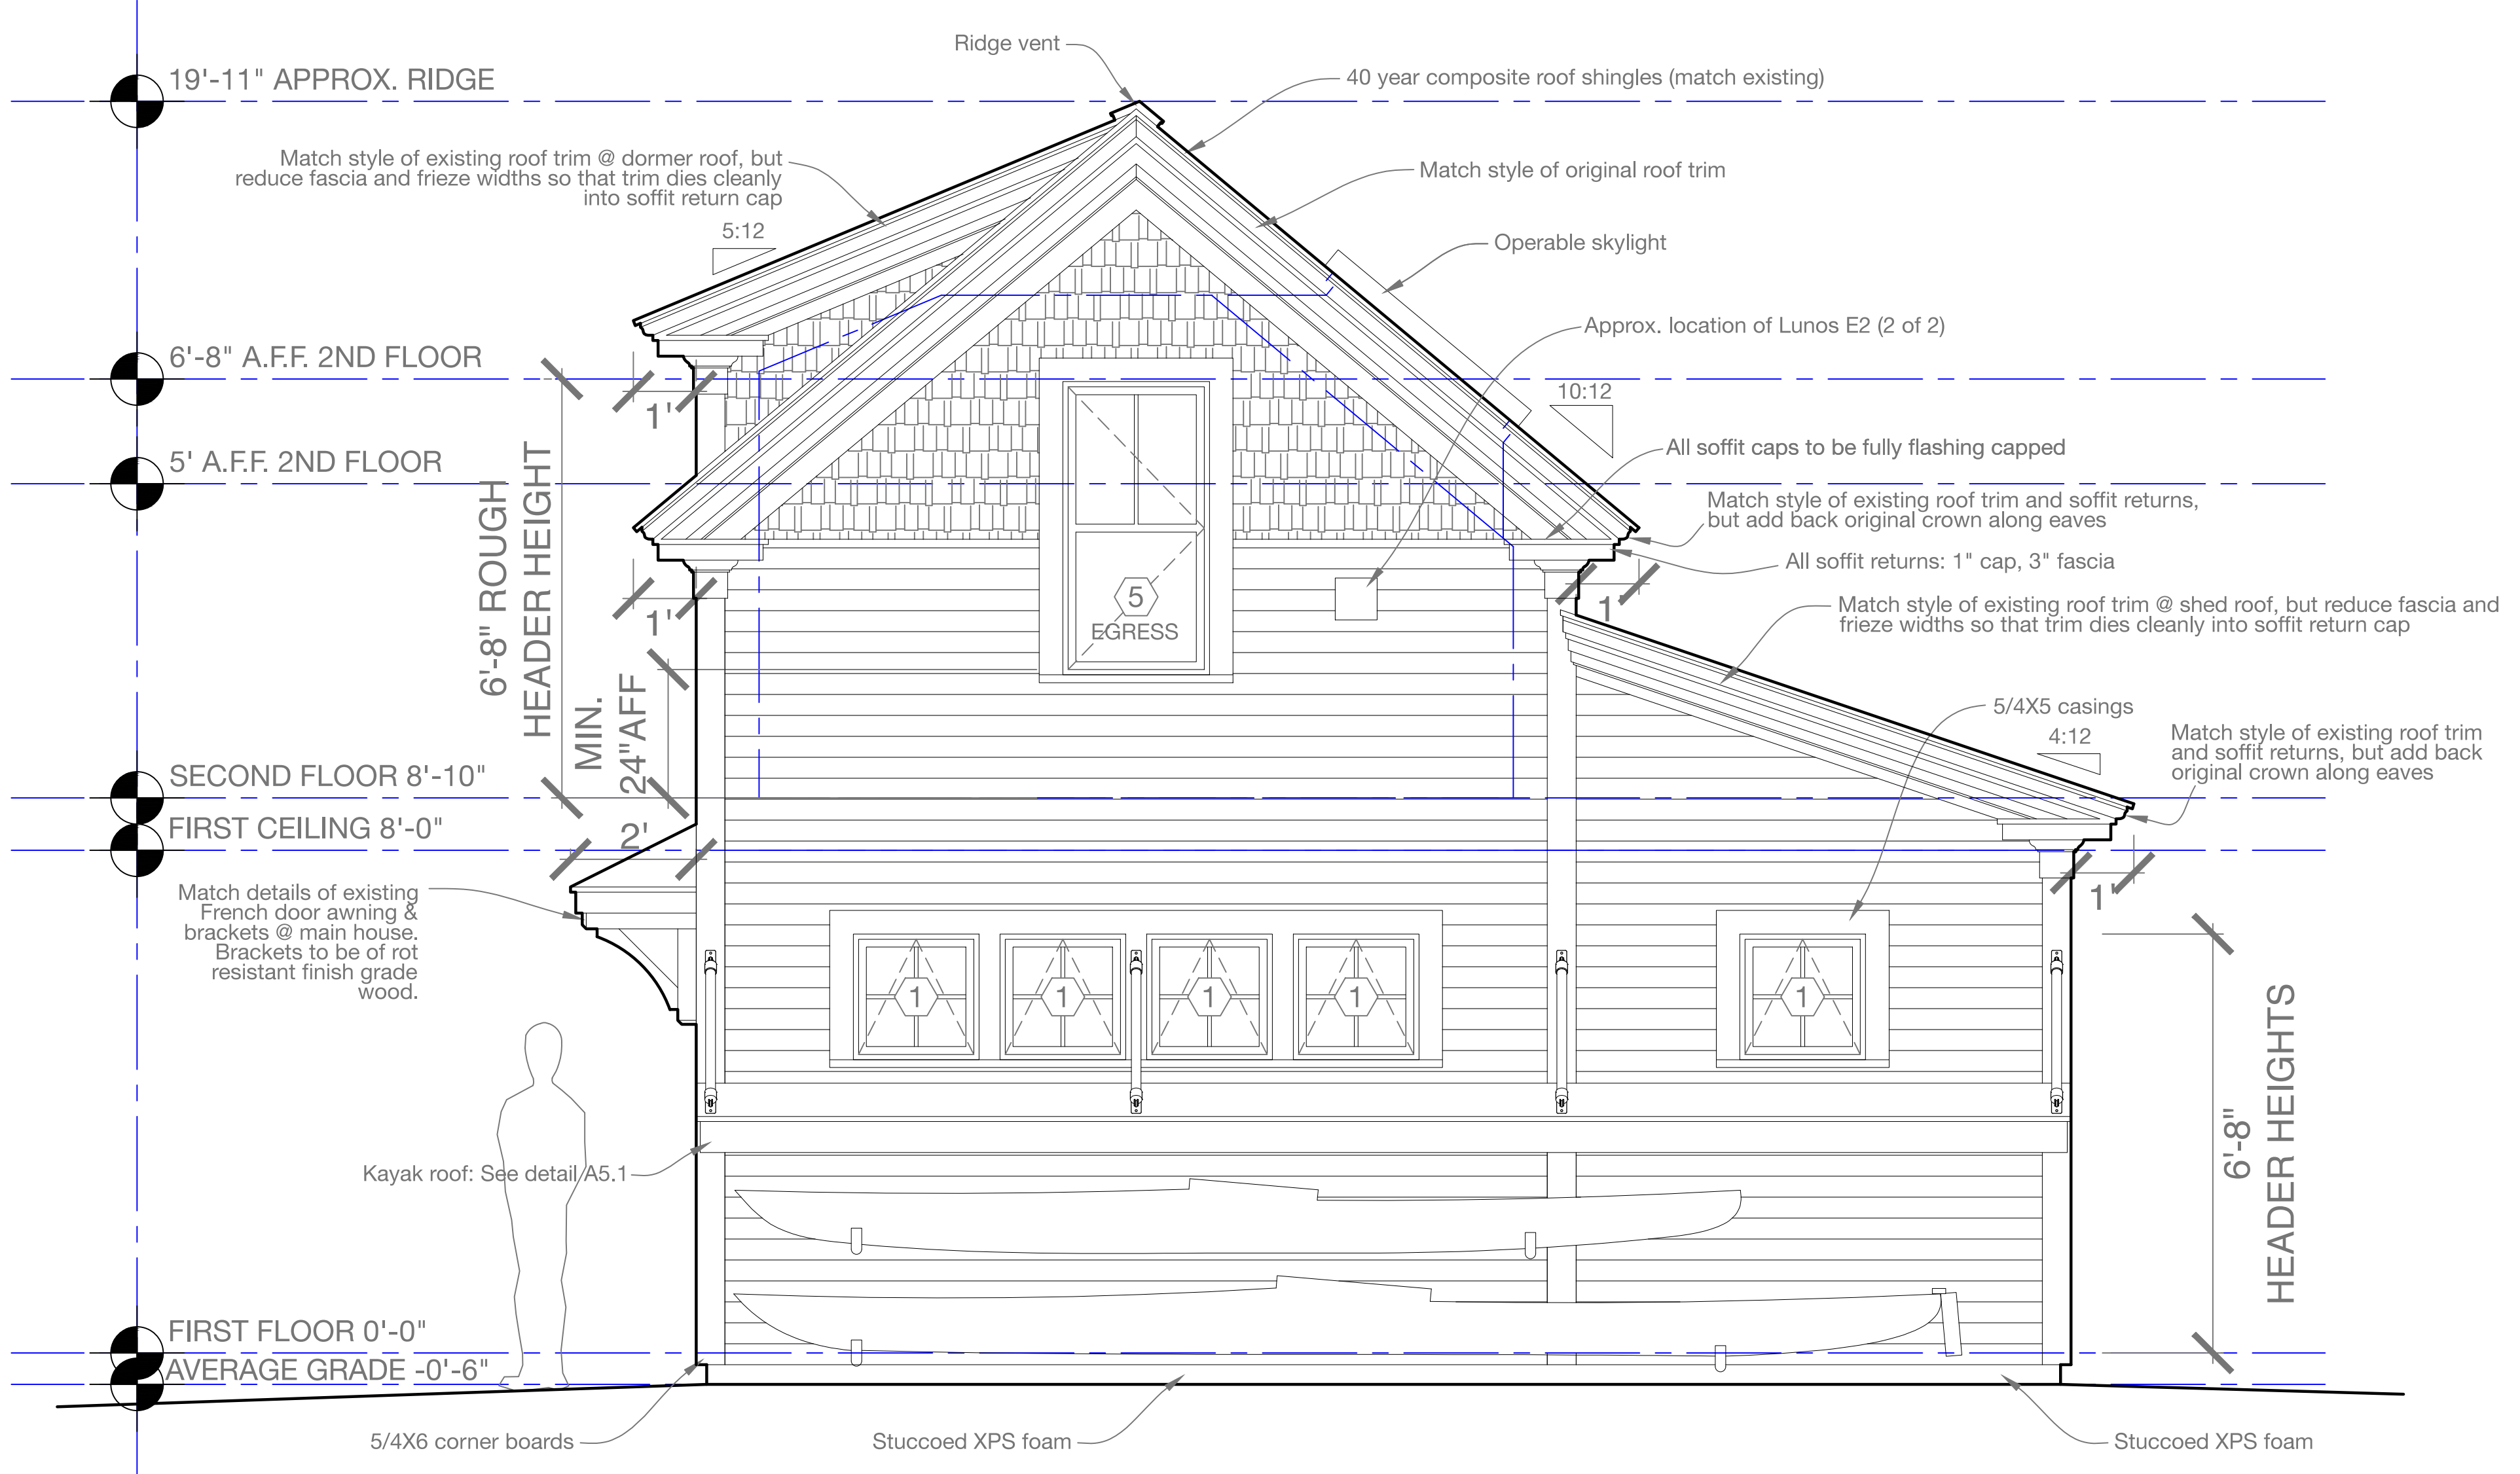


Rachel Conly Design LLC
 26 Sterling Street
 Peaks Island, Maine 04108
 207.766.5625

DATE	NOTES
2016.10.14	
	REVISED

1/2" = 1'

Heselton Clements
Bunkhouse/Studio
 11 Ocean St.
 Peaks Island, ME 04108

A Proposed South Elevation

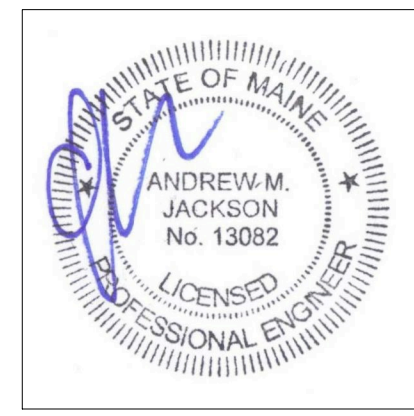

A6
 Proposed South Elevation