



Note: All trim to be primed (six sides,) and painted cypress or eastern white pine.

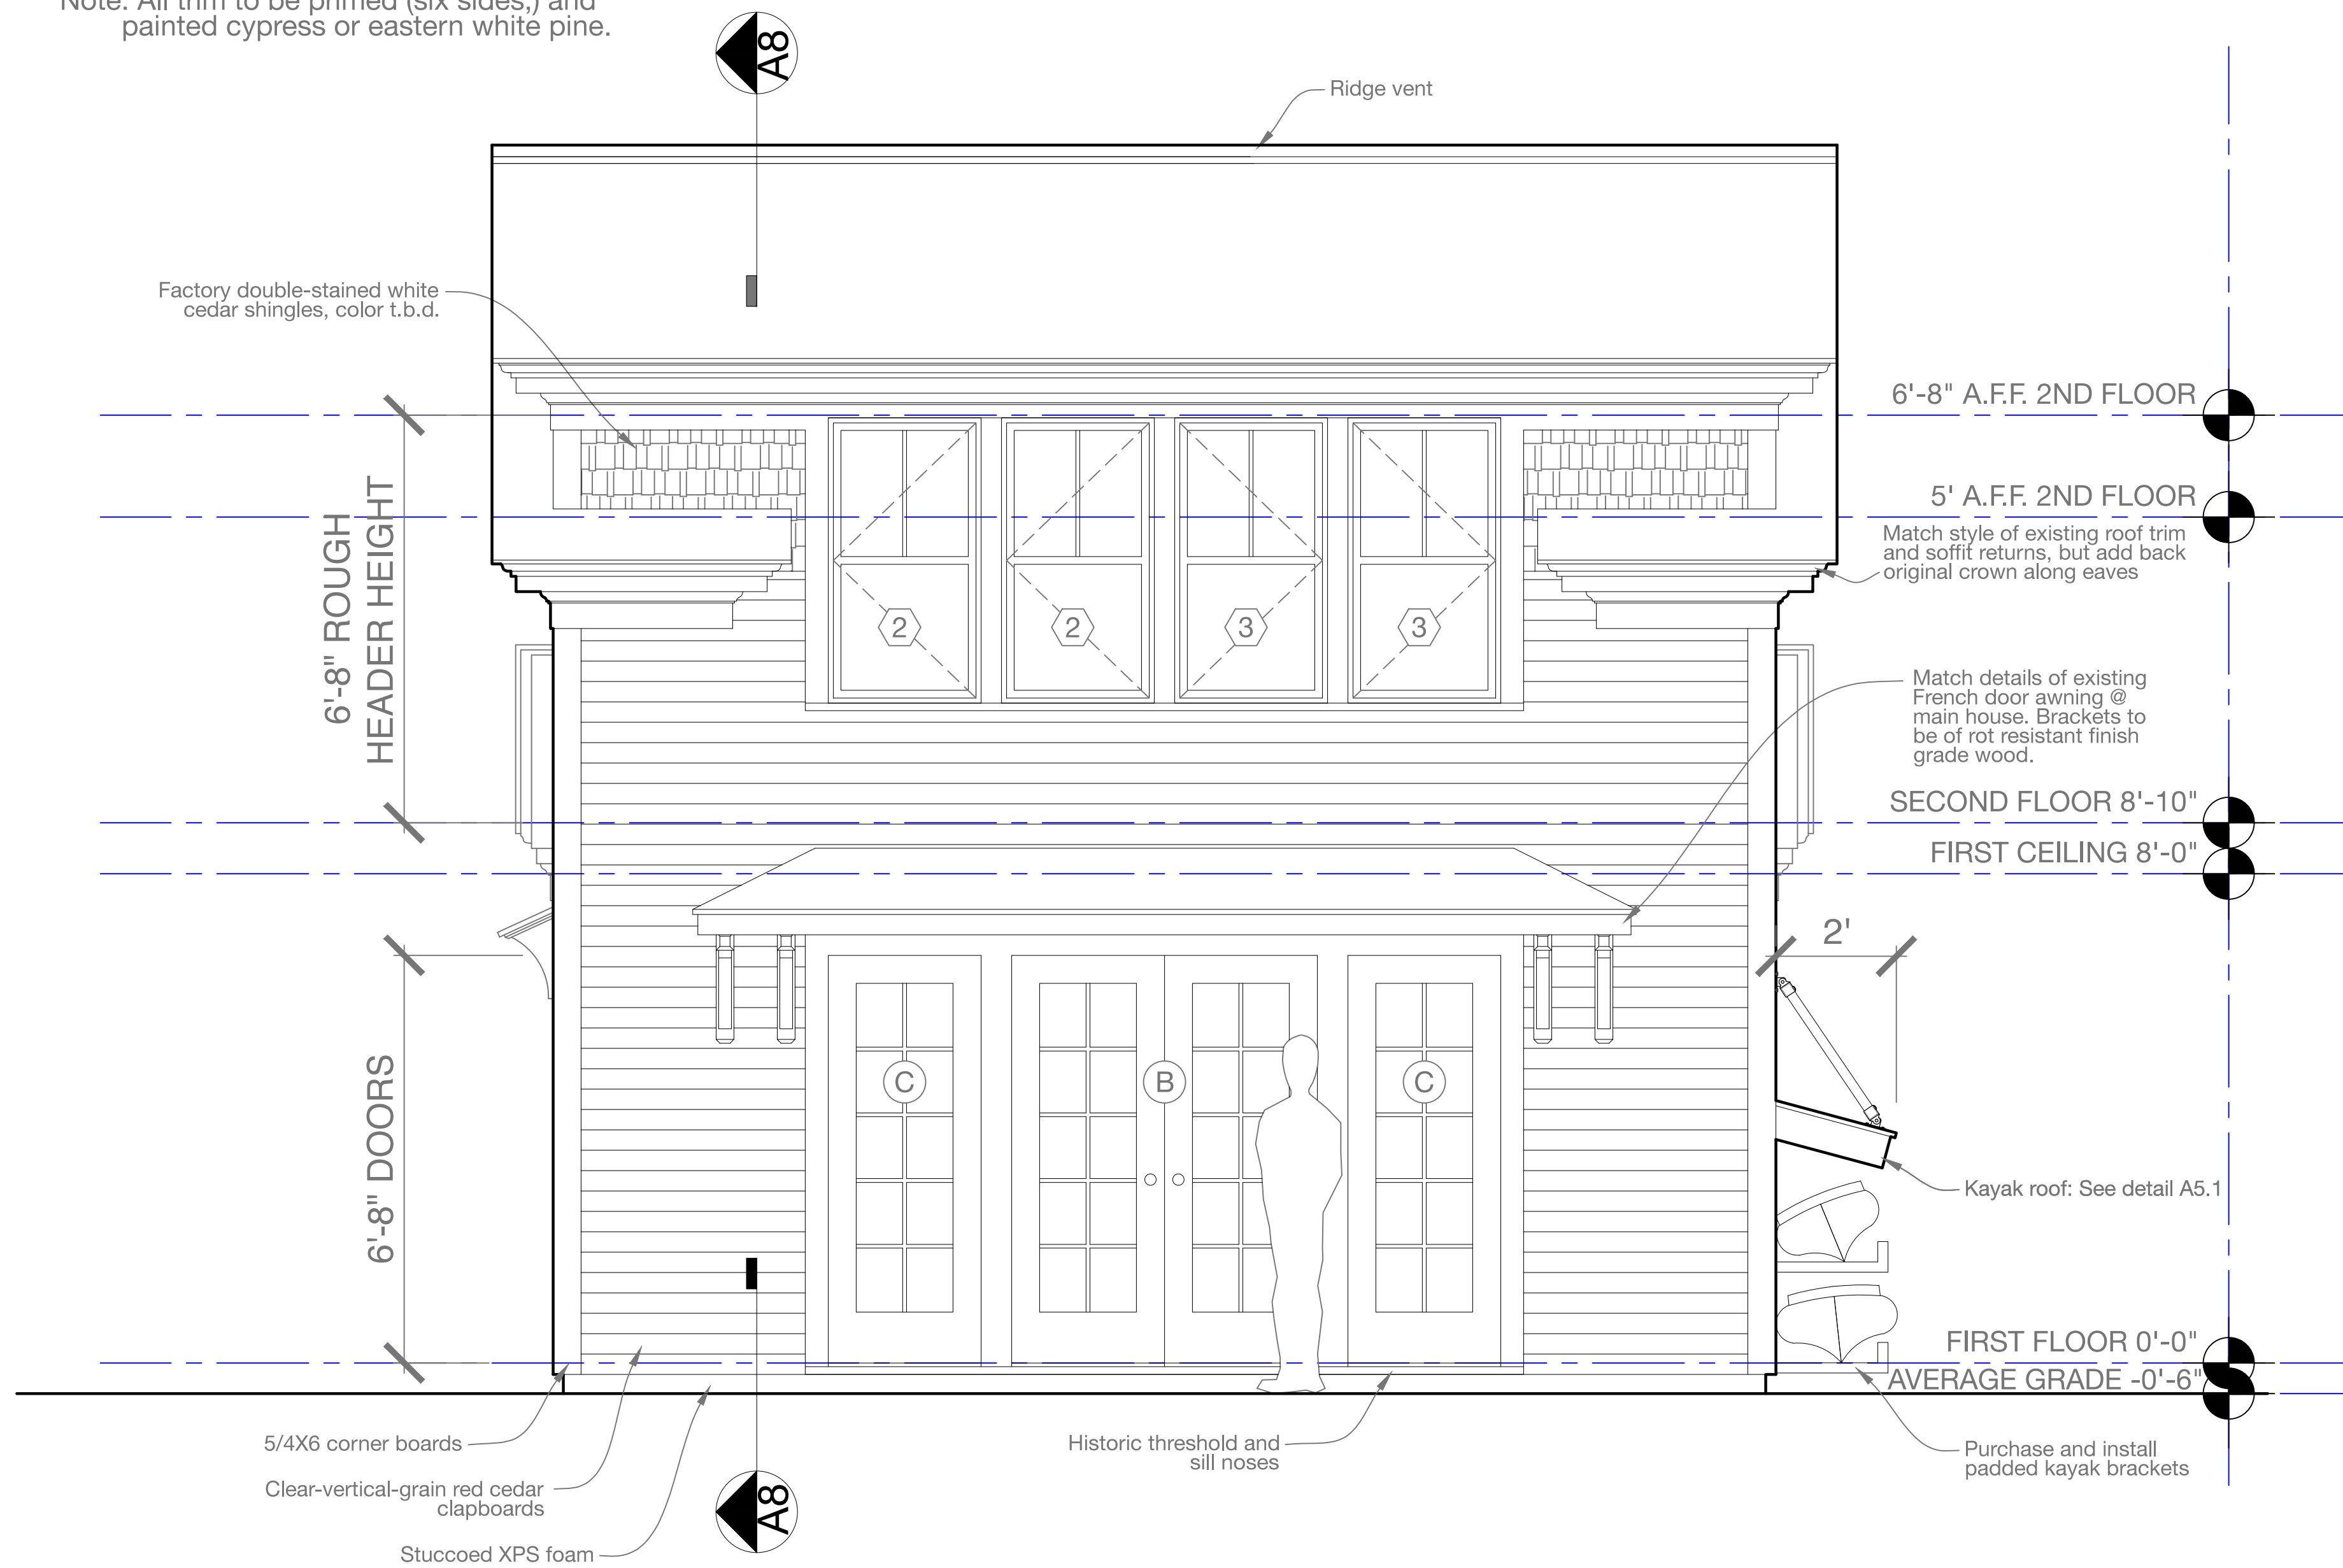

A Proposed West Elevation

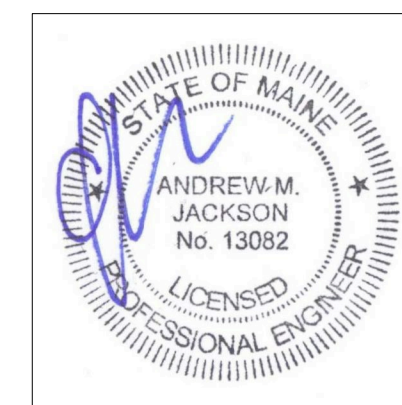

Rachel Conly Design LLC
 26 Sterling Street
 Peaks Island, Maine 04108
 207.766.5625

DATE	NOTES
2016.10.14	
REVISED	

1/2" = 1'

PROJECT
Heselton Clements
Bunkhouse/Studio
 11 Ocean St.
 Peaks Island, ME 04108

A7
 Proposed
 West
 Elevation