


- NOTE:
- A. ELECTRICAL, PLUMBING, AND HVAC SPECIFICATIONS AND PERMITS BY OTHERS.
 - B. CONTRACTOR RESPONSIBLE FOR MEETING ALL APPLICABLE CODES.

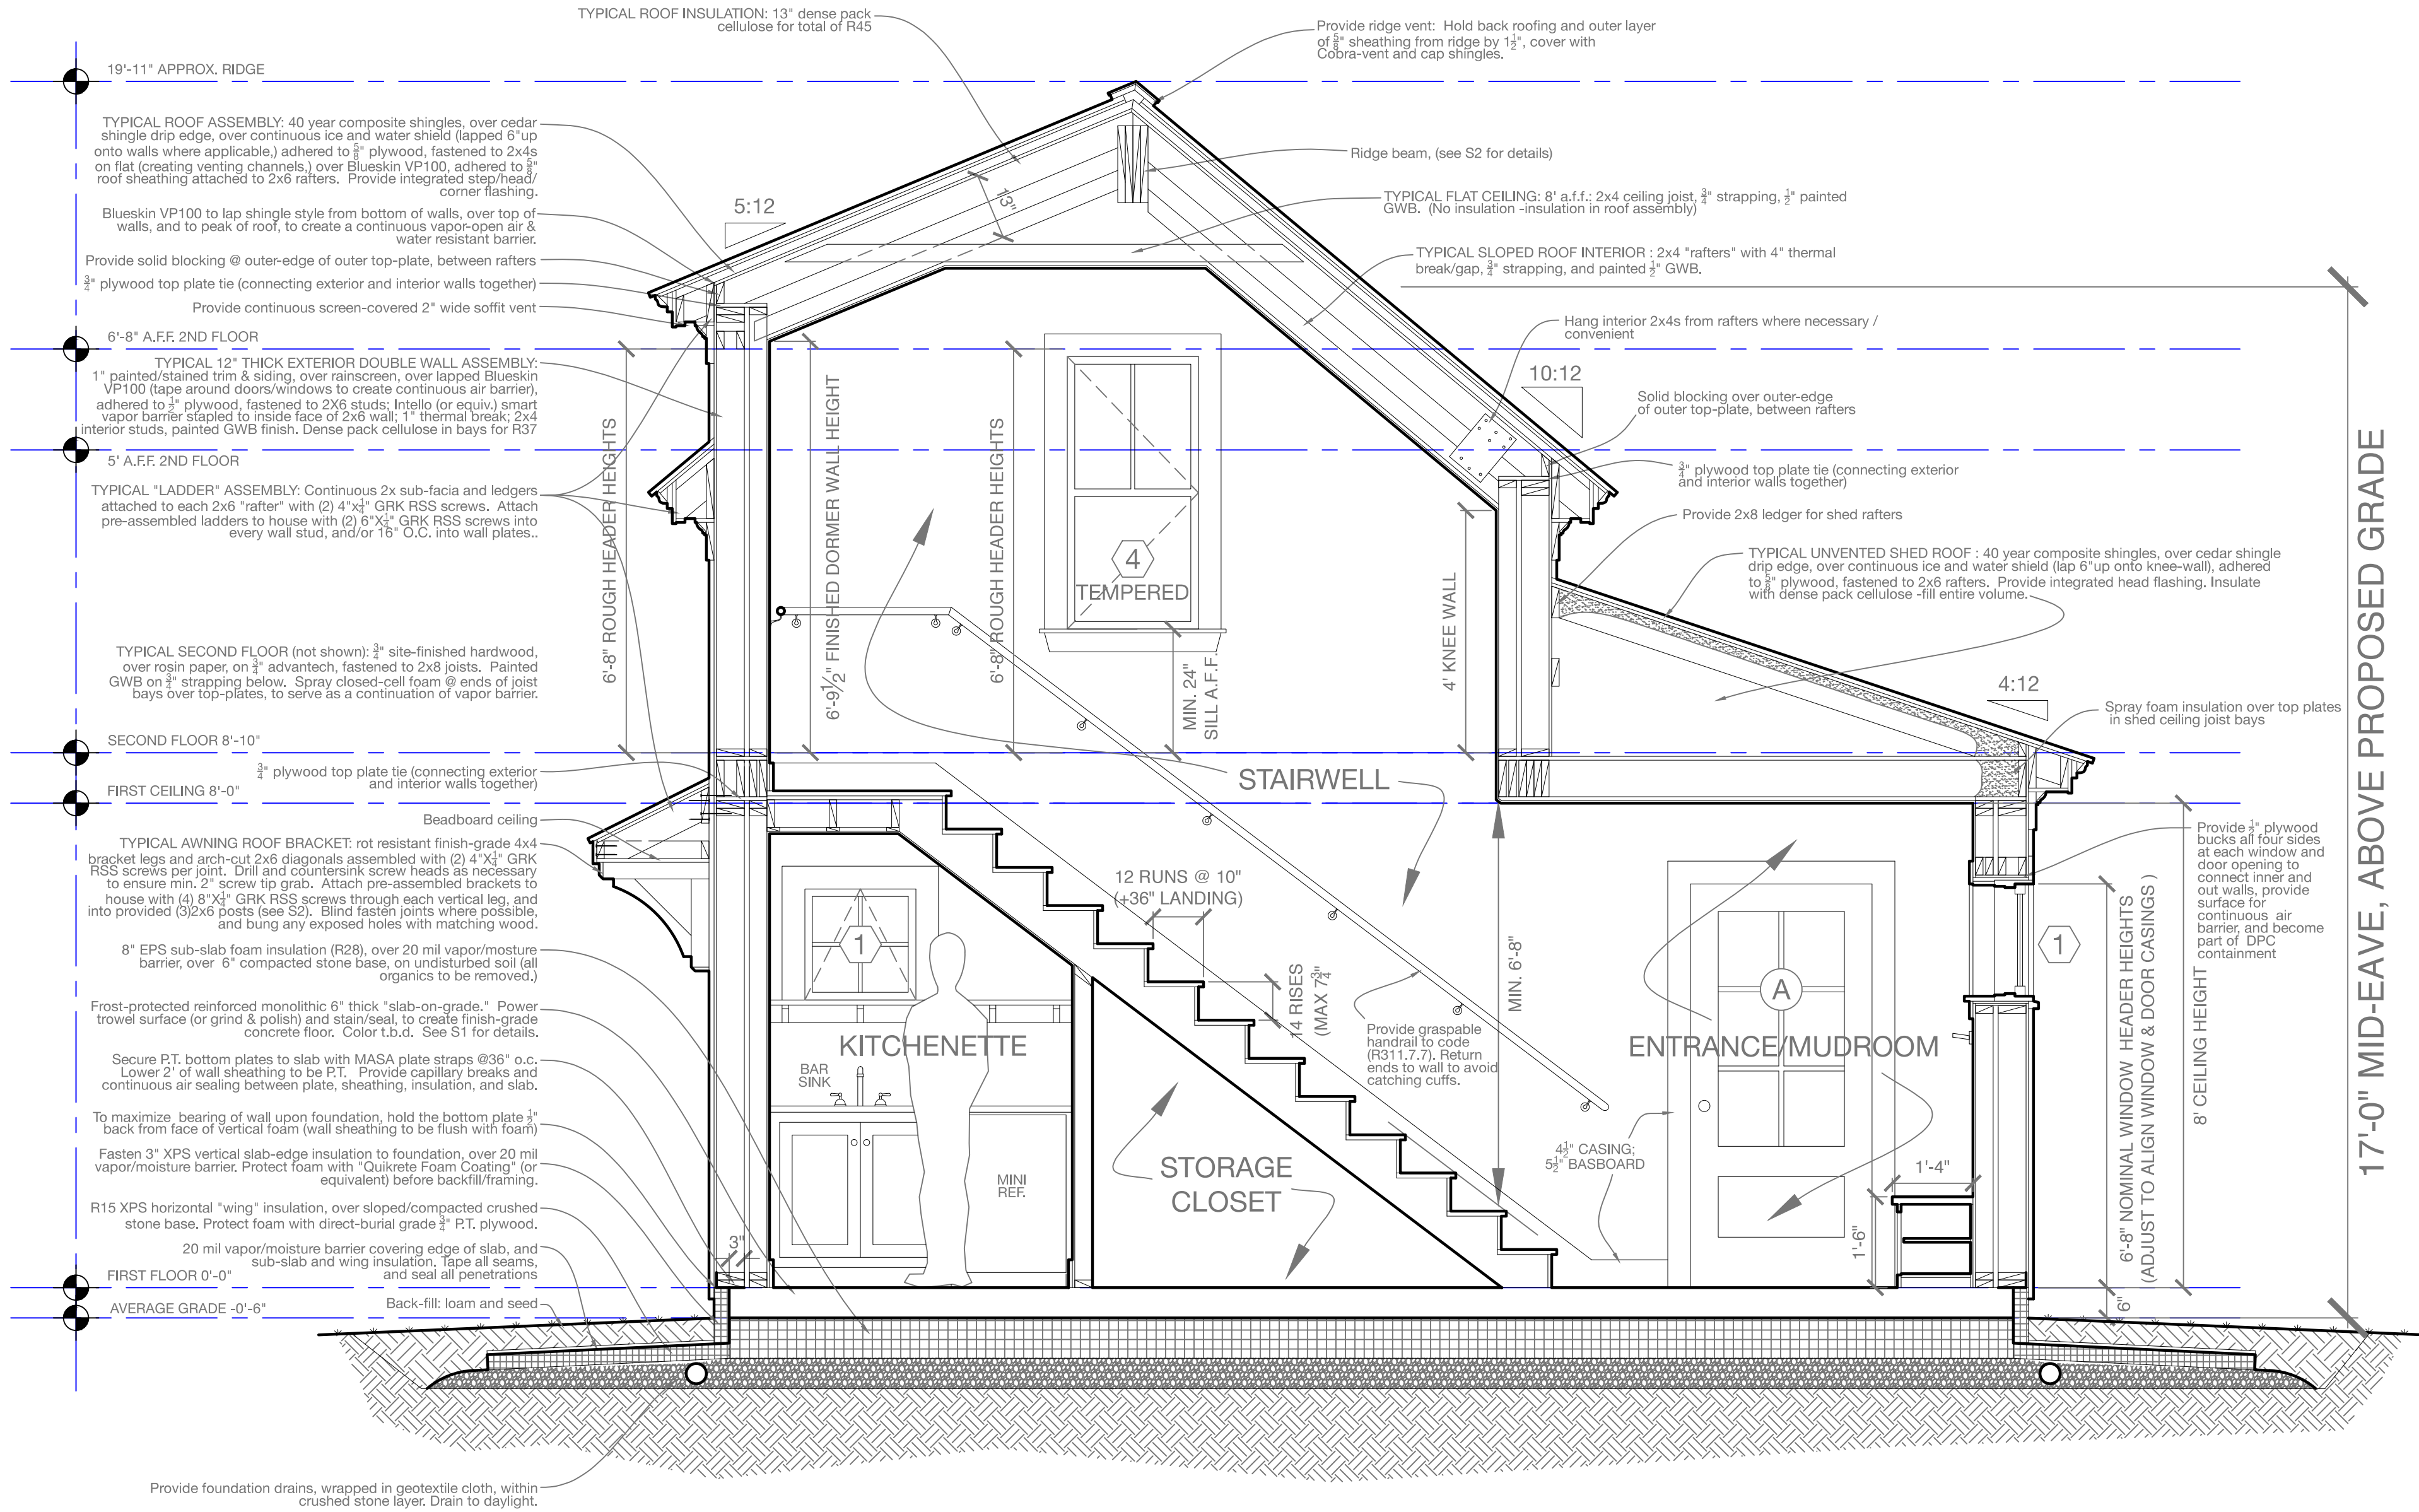


Rachel Conly Design LLC
 26 Sterling Street
 Peaks Island, Maine 04108
 207.766.5625

DATE	NOTES
2016.10.14	
	REVISED

1/2" = 1'

PROJECT
Heselton Clements
Bunkhouse/Studio
 11 Ocean St.
 Peaks Island, ME 04108

A Proposed Cross Section

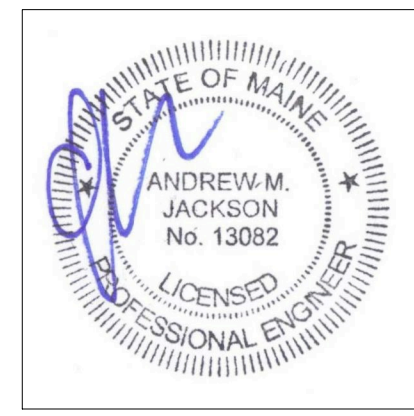

A8
 Proposed
 Cross
 Section