


Note: Window and door sizes are approximate, based upon standard sash and jamb widths. The unit sizes and R.O.s will need to be adjusted for specifics of LOGIC brand windows and doors.

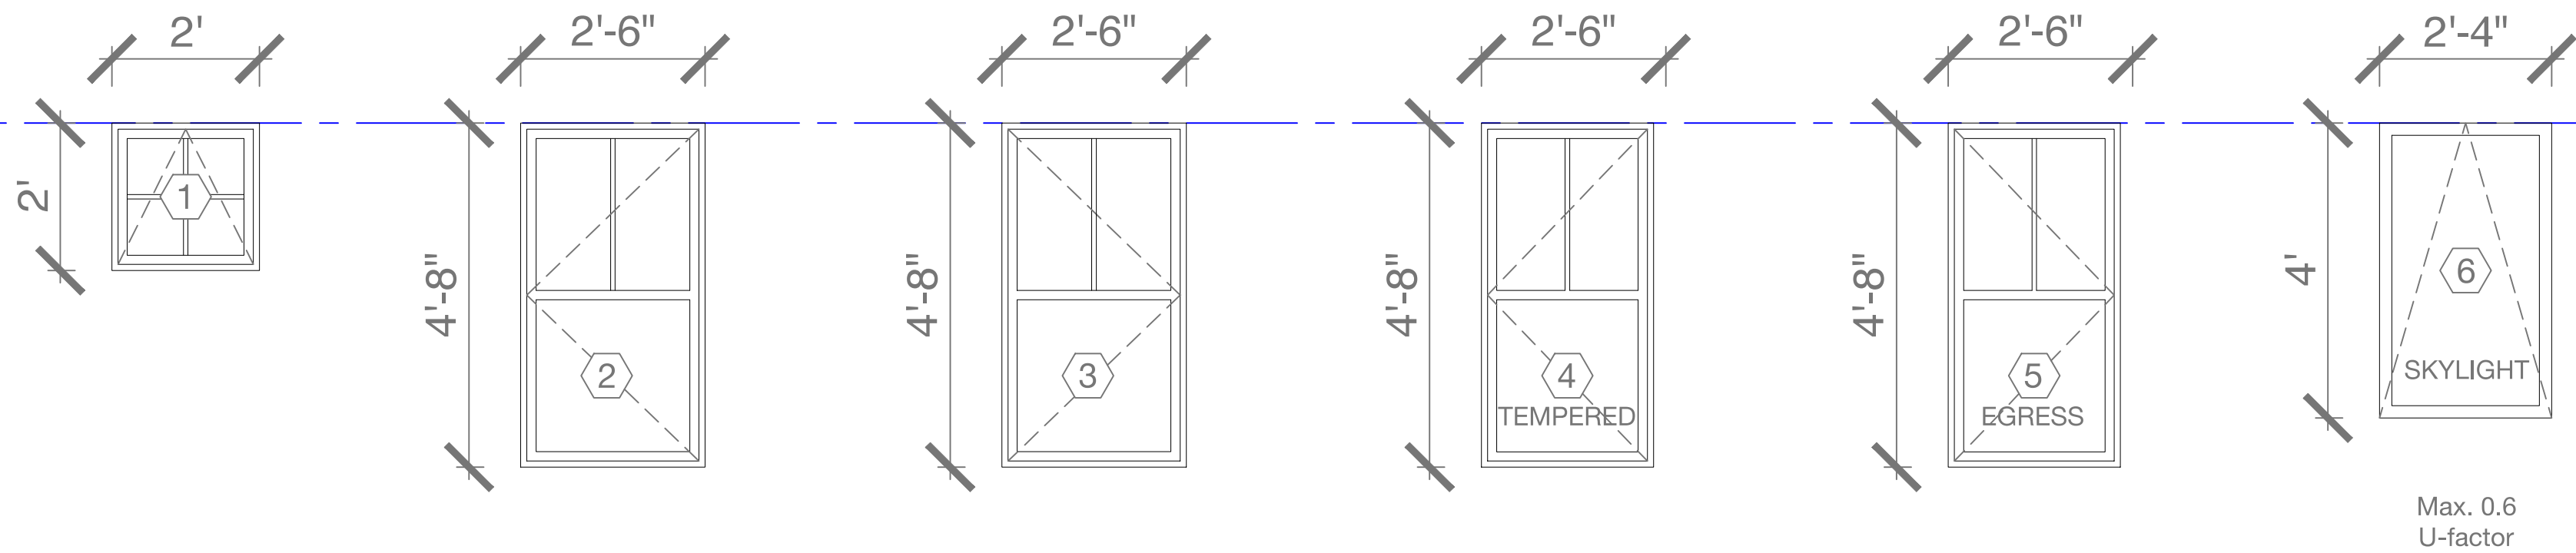


Rachel Conly Design LLC
 26 Sterling Street
 Peaks Island, Maine 04108
 207.766.5625

DATE	NOTES
2016.10.14	
REVISED	



Heselton Clements
Bunkhouse/Studio
 11 Ocean St.
 Peaks Island, ME 04108

A Proposed Doors & Windows

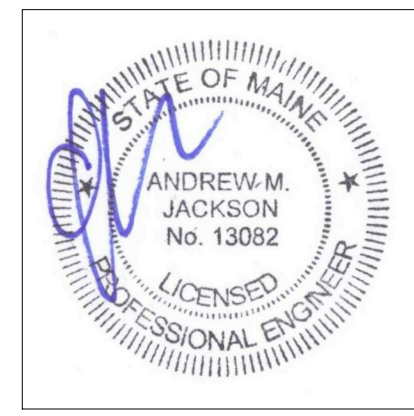

A9
 Proposed
 Doors &
 Windows