



**KITCHEN ADDENDUM
DOOR AND WINDOW SCHEDULE**

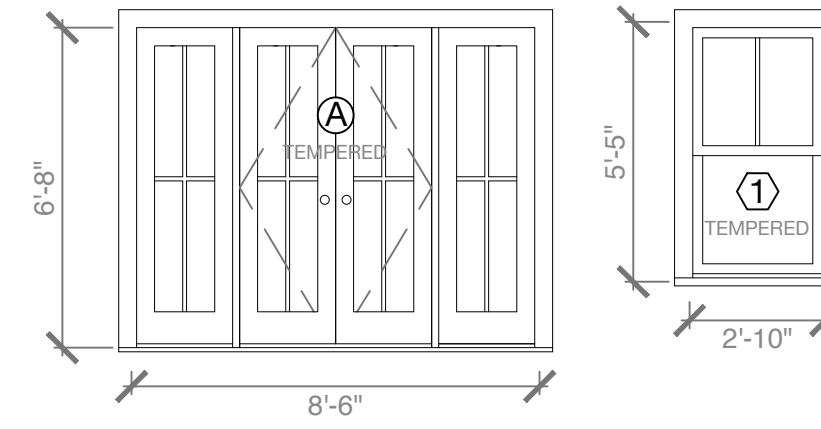

Note: Window and door sizes shown are approximate. Match existing french doors in kitchen and West-facing living room window.

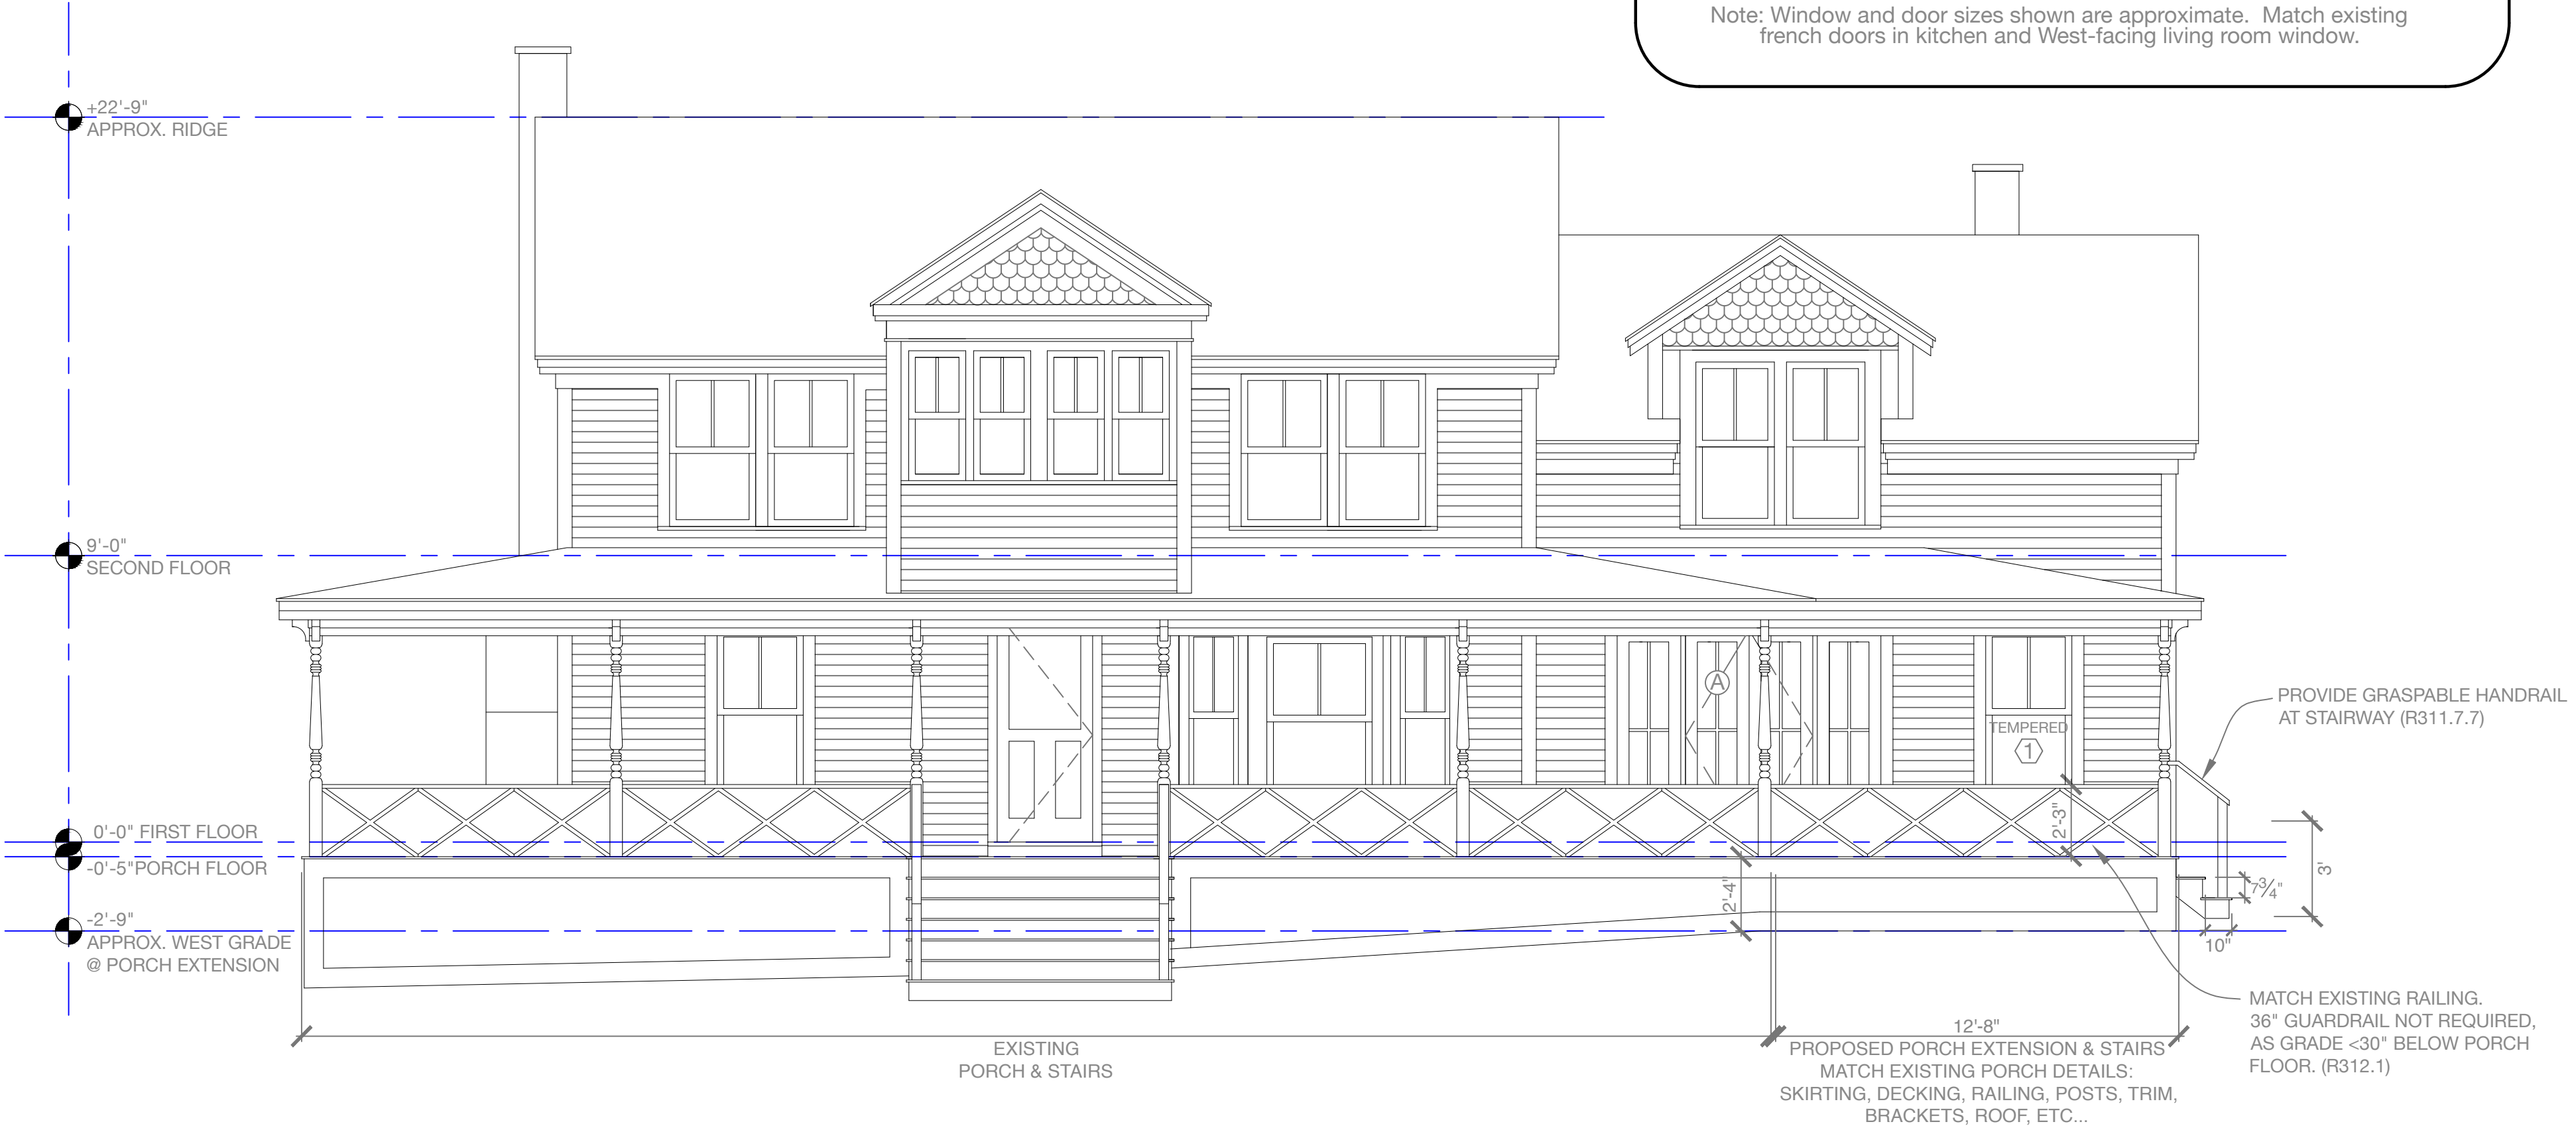


Rachel Conly Design LLC
26 Sterling Street
Peaks Island, Maine 04108
207.766.5625

DATE	NOTES
2017.01.03	Grade Comparison, REVISED
2017.01.17	Simplified Slab, New Girder, Hold-downs, No Skylights
2017.01.19	SK4: no hold-downs; SK5: laundry
2017.01.30	Kitchen Renovations & Porch Extension
2017.03.20	

**Heselton Clements
Bunkhouse/Studio**
11 Ocean St.
Peaks Island, ME 04108

A Proposed West Porch Elevation

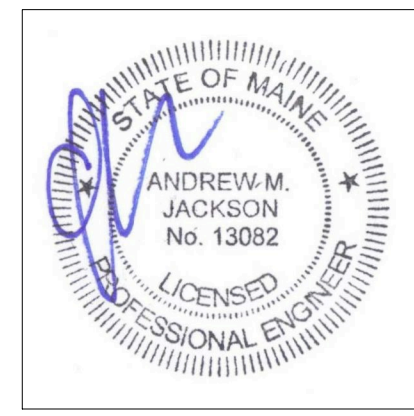

SK7
Proposed
West
Porch Elevation