
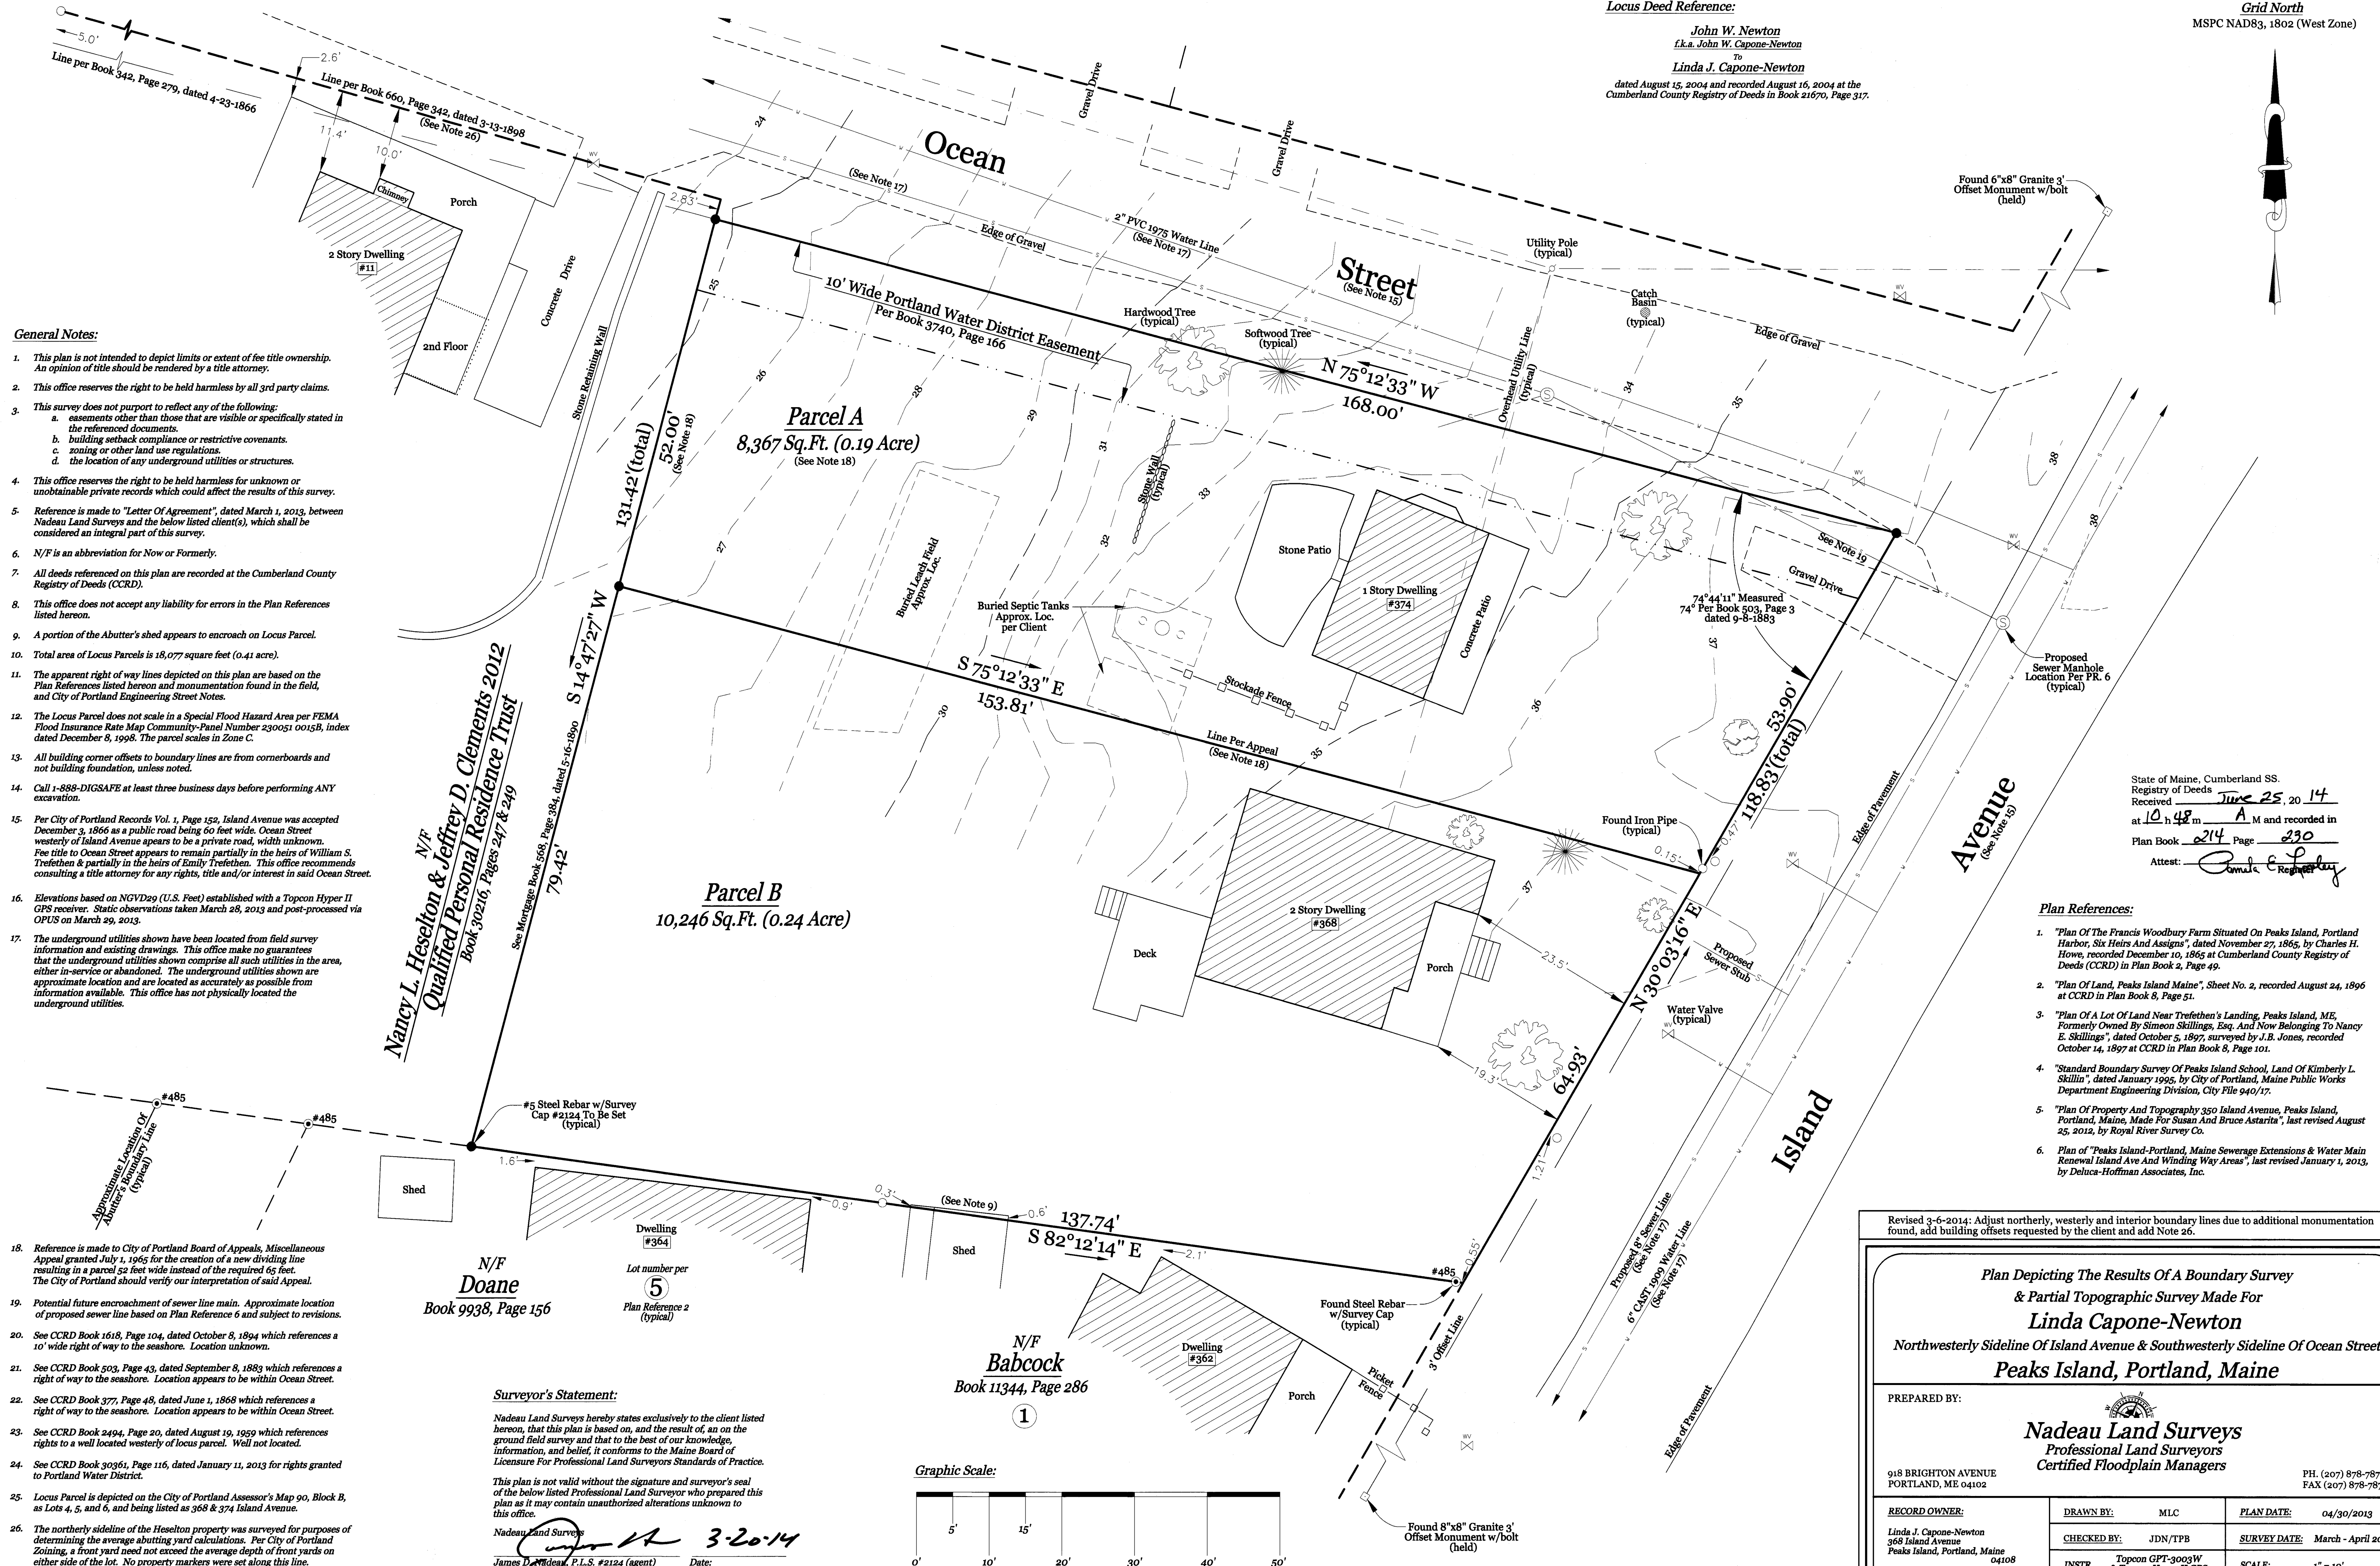


Locus Deed Reference:
 John W. Newton
 f.k.a. John W. Capone-Newton
 To
 Linda J. Capone-Newton
 dated August 15, 2004 and recorded August 16, 2004 at the
 Cumberland County Registry of Deeds in Book 21670, Page 317.

Grid North
 MSPC NAD83, 1802 (West Zone)

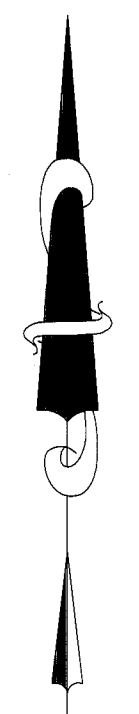


- General Notes:**
- This plan is not intended to depict limits or extent of fee title ownership. An opinion of title should be rendered by a title attorney.
 - This office reserves the right to be held harmless by all 3rd party claims.
 - This survey does not purport to reflect any of the following:
 - easements other than those that are visible or specifically stated in the referenced documents.
 - building setback compliance or restrictive covenants.
 - zoning or other land use regulations.
 - the location of any underground utilities or structures.
 - This office reserves the right to be held harmless for unknown or unobtainable private records which could affect the results of this survey.
 - Reference is made to "Letter Of Agreement", dated March 1, 2013, between Nadeau Land Surveys and the below listed client(s), which shall be considered an integral part of this survey.
 - N/F is an abbreviation for Now or Formerly.
 - All deeds referenced on this plan are recorded at the Cumberland County Registry of Deeds (CCRD).
 - This office does not accept any liability for errors in the Plan References listed hereon.
 - A portion of the Abutter's shed appears to encroach on Locus Parcel.
 - Total area of Locus Parcels is 18,077 square feet (0.41 acre).
 - The apparent right of way lines depicted on this plan are based on the Plan References listed hereon and monumentation found in the field, and City of Portland Engineering Street Notes.
 - The Locus Parcel does not scale in a Special Flood Hazard Area per FEMA Flood Insurance Rate Map Community-Panel Number 230051 0015B, index dated December 8, 1998. The parcel scales in Zone C.
 - All building corner offsets to boundary lines are from cornerboards and not building foundation, unless noted.
 - Call 1-888-DIGSAFE at least three business days before performing ANY excavation.
 - Per City of Portland Records Vol. 1, Page 152, Island Avenue was accepted December 3, 1866 as a public road being 60 feet wide. Ocean Street westerly of Island Avenue appears to be a private road, width unknown. Fee title to Ocean Street appears to remain partially in the heirs of William S. Trefethen & partially in the heirs of Emily Trefethen. This office recommends consulting a title attorney for any rights, title and/or interest in said Ocean Street.
 - Elevations based on NGVD29 (U.S. Feet) established with a Topcon Hyper II GPS receiver. Static observations taken March 28, 2013 and post-processed via OPUS on March 29, 2013.
 - The underground utilities shown have been located from field survey information and existing drawings. This office makes no guarantees that the underground utilities shown comprise all such utilities in the area, either in-service or abandoned. The underground utilities shown are approximate location and are located as accurately as possible from information available. This office has not physically located the underground utilities.

N/F
Nancy L. Heselson & Jeffrey D. Clementis 2012
Qualified Personal Residence Trust
 Book 30216, Pages 247 & 249
 See Mortgage Book 568, Page 384, dated 5-16-1890

N/F
Doane
 Book 9938, Page 156

N/F
Babcock
 Book 11344, Page 286

Surveyor's Statement:
 Nadeau Land Surveys hereby states exclusively to the client listed hereon, that this plan is based on, and the result of, an on the ground field survey and that to the best of our knowledge, information, and belief, it conforms to the Maine Board of Licensure For Professional Land Surveyors Standards of Practice.
 This plan is not valid without the signature and surveyor's seal of the below listed Professional Land Surveyor who prepared this plan as it may contain unauthorized alterations unknown to this office.
 Nadeau Land Surveys
 James D. Nadeau, P.L.S. #2124 (agent) Date: 3-20-14

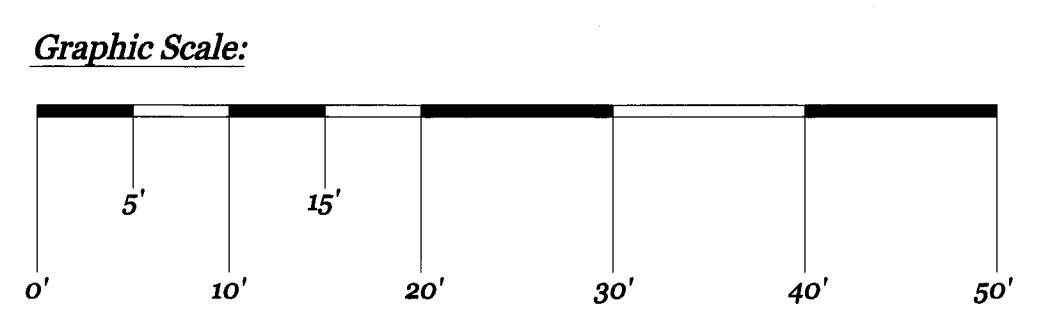

State of Maine, Cumberland SS.
 Registry of Deeds
 Received June 25, 2014
 at 10:48 A.M. and recorded in
 Plan Book 214 Page 230
 Attest: *[Signature]*

- Plan References:**
- "Plan Of The Francis Woodbury Farm Situated On Peaks Island, Portland Harbor, Six Heirs And Assigns", dated November 27, 1865, by Charles H. Howe, recorded December 10, 1865 at Cumberland County Registry of Deeds (CCRD) in Plan Book 2, Page 49.
 - "Plan Of Land, Peaks Island Maine", Sheet No. 2, recorded August 24, 1896 at CCRD in Plan Book 8, Page 51.
 - "Plan Of A Lot Of Land Near Trefethen's Landing, Peaks Island, ME. Formerly Owned By Simeon Skillings, Esq. And Now Belonging To Nancy E. Skillings", dated October 5, 1897, surveyed by J.B. Jones, recorded October 14, 1897 at CCRD in Plan Book 8, Page 101.
 - "Standard Boundary Survey Of Peaks Island School, Land Of Kimberly L. Skillin", dated January 1925, by City of Portland, Maine Public Works Department Engineering Division, City File 940/17.
 - "Plan Of Property And Topography 350 Island Avenue, Peaks Island, Portland, Maine, Made For Susan And Bruce Astarita", last revised August 25, 2012, by Royal River Survey Co.
 - Plan of "Peaks Island-Portland, Maine Sewerage Extensions & Water Main Renewal Island Ave And Winding Way Areas", last revised January 1, 2013, by Deluca-Hoffman Associates, Inc.

Revised 3-6-2014: Adjust northerly, westerly and interior boundary lines due to additional monumentation found, add building offsets requested by the client and add Note 26.

Plan Depicting The Results Of A Boundary Survey & Partial Topographic Survey Made For Linda Capone-Newton
 Northwestern Sideline Of Island Avenue & Southwesterly Sideline Of Ocean Street
 Peaks Island, Portland, Maine

PREPARED BY:

Nadeau Land Surveys
 Professional Land Surveyors
 Certified Floodplain Managers

918 BRIGHTON AVENUE
 PORTLAND, ME 04102 PH. (207) 878-7870
 FAX (207) 878-7871

RECORD OWNER: Linda J. Capone-Newton 368 Island Avenue Peaks Island, Portland, Maine 04108	DRAWN BY: MLC	PLAN DATE: 04/30/2013
FIELD BOOK: FB 398 & Topcon Ranger	CHECKED BY: JDN/TPB	SURVEY DATE: March - April 2013
JOB No: 2131380BT	INSTR.: Topcon GPT-3000W & Topcon Hyper II GPS	SCALE: 1" = 10'
SHEET No: 1 of 1		