
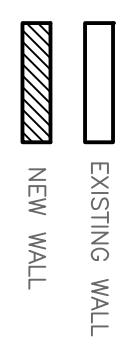


- NOTES:
- 1.) ASSUME REMOVAL OF EXISTING FIBERGLASS AND INSTALLATION OF DENSEPACK CELLULOSE THROUGHOUT
  - 2.) ASSUMES MOVING UTILITIES TO INSULATED CRAWL
  - 3.) ASSUME SIZING FOR A HEAT PUMP AND HEAT RECOVERY VENTILATOR

Proposed First Floor Plan  
 1/4" = 1'-0"

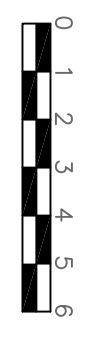

**Rachel Conly**  
 Architectural Design  
 26 Sterling Street  
 Peaks Island, Maine 04108  
 207.766.5625

**Proposed Plans**

**Branson Residence**  
 5 Beach Road  
 Peaks Island, Me.  
 04108

DATE	5.9.14	REVISED	
SCALE	1/4" = 1'-0"	DRAWN BY	Rachel
NOTES			