


Jonathan Thompson

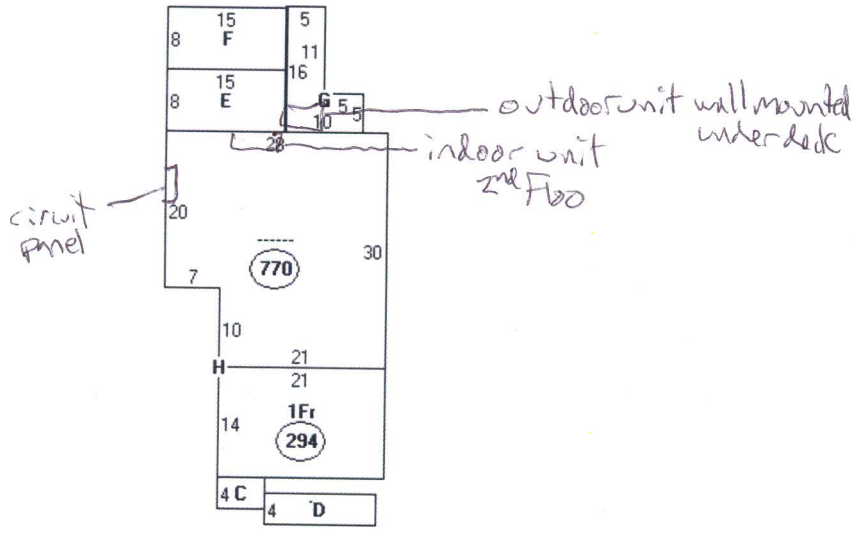

Descriptor/Area	
A:	770 sqft
B: 1Fr	294 sqft
C: EP	24 sqft
D: WD	56 sqft
E: WD/DP	120 sqft
F: OFP	120 sqft
G: WD	105 sqft
H: RG1	336 sqft