


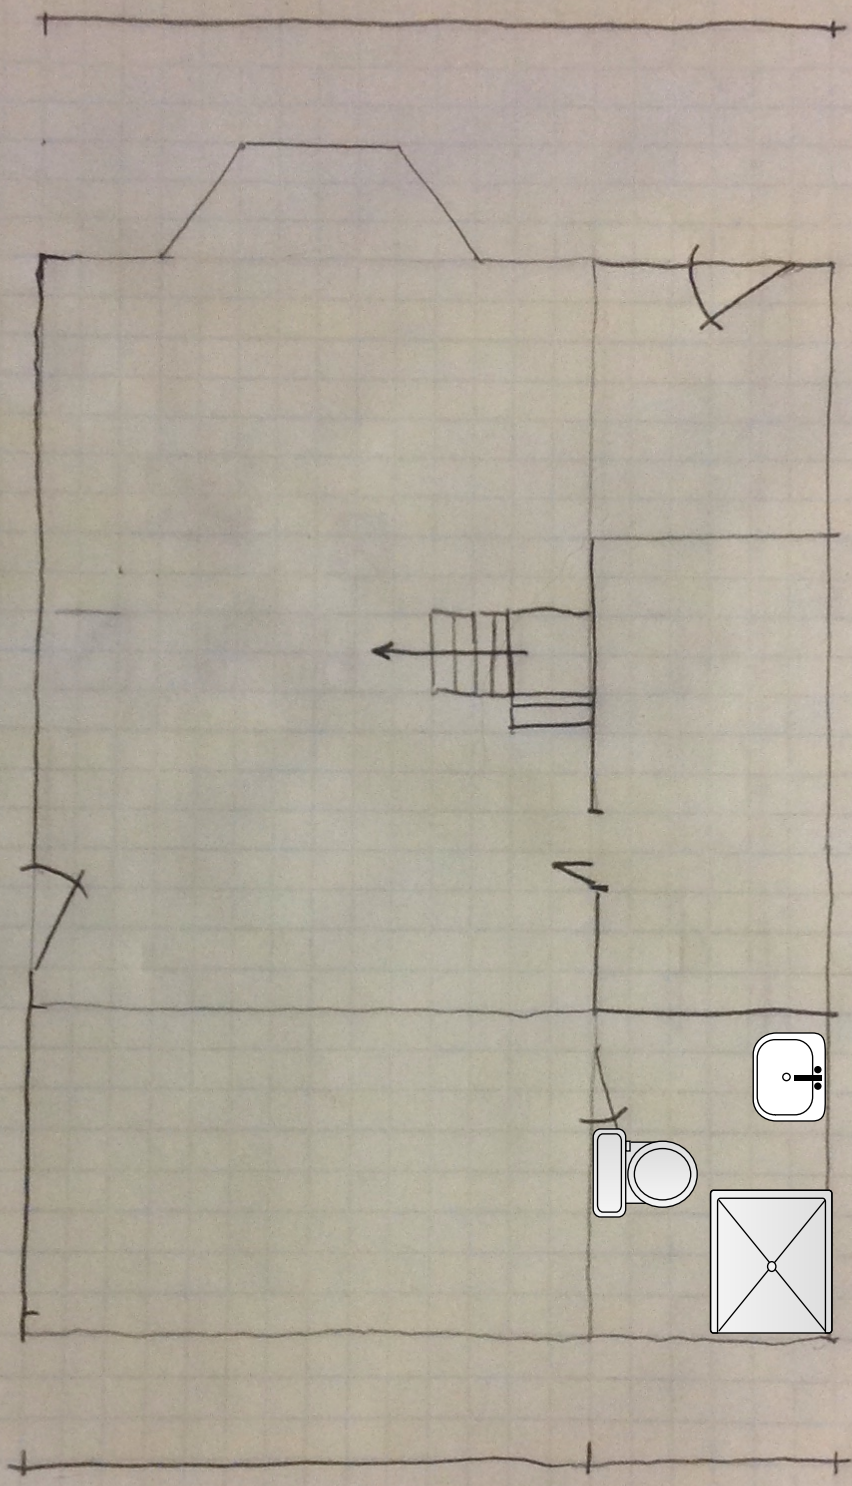

20'



19'

7'6"

14'

5'9"

AMPAD