



UPPER ROOF FRAMING PLAN 2

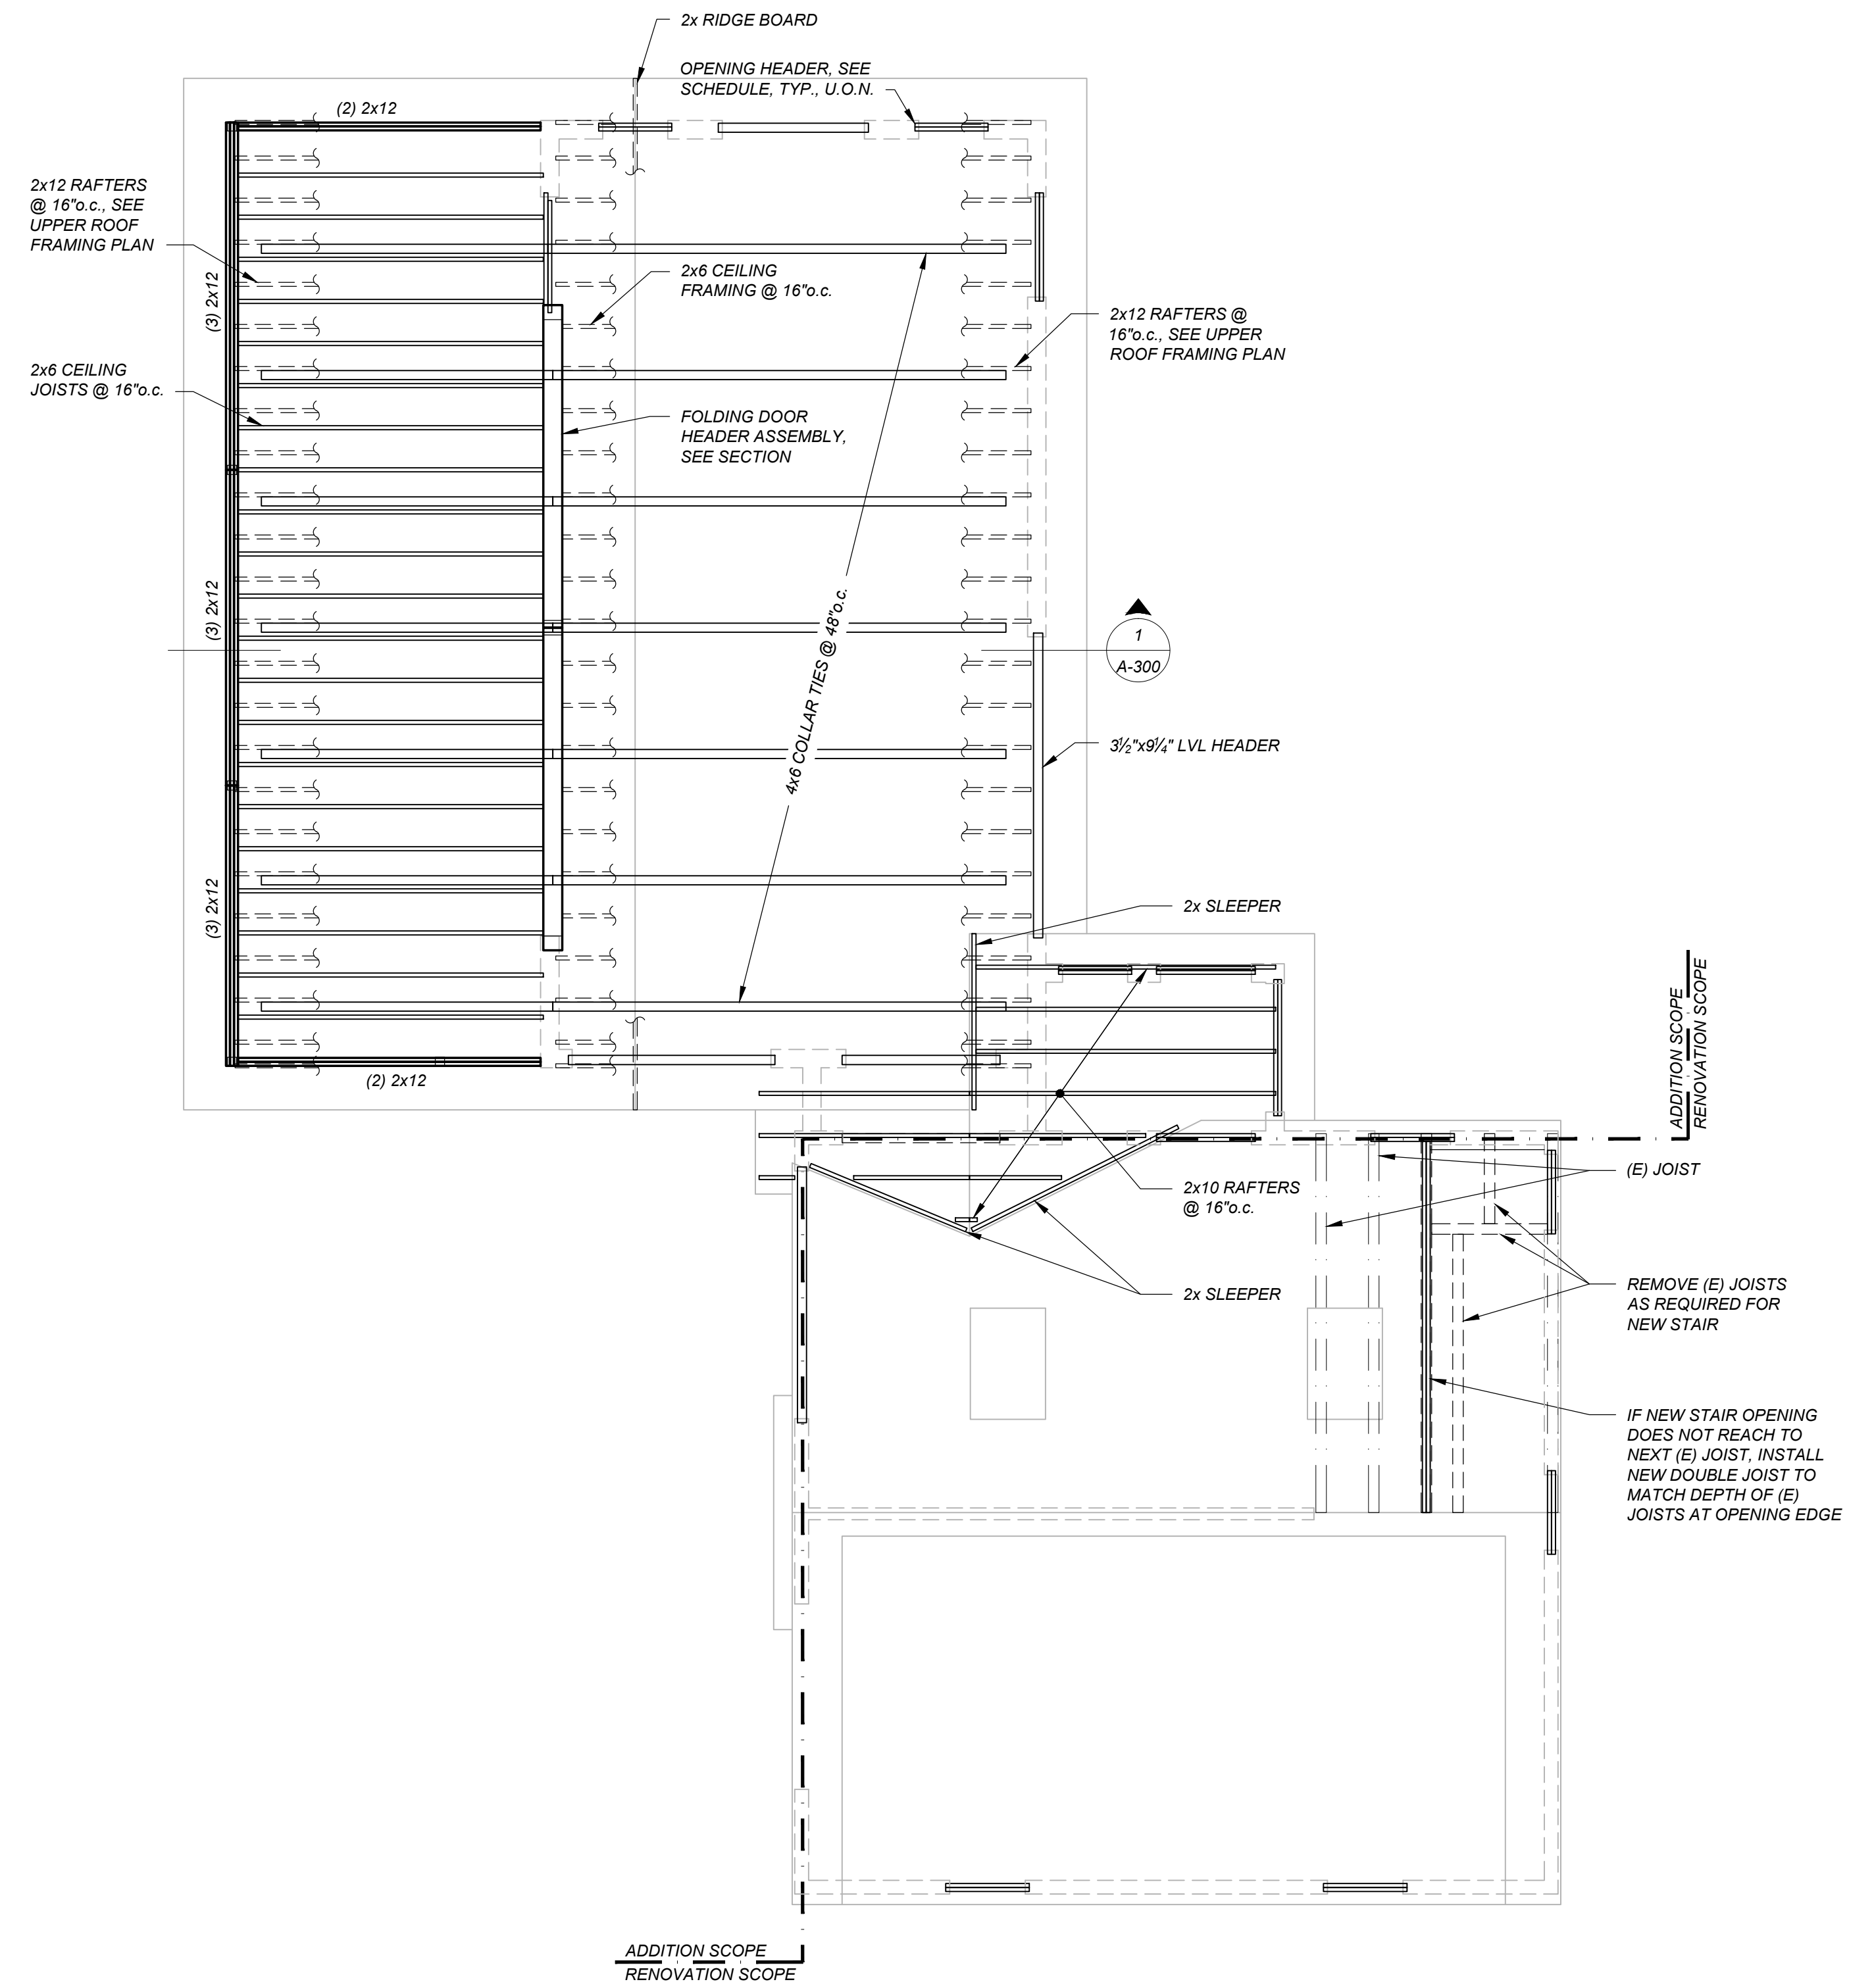

CEILING/ROOF FRAMING PLAN 1

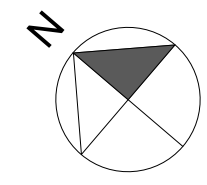