


Exterior Site plan

ADDITION

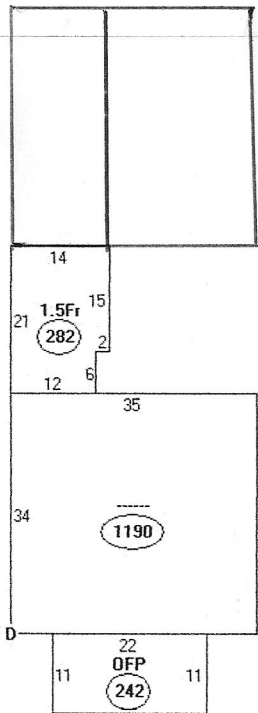

Page 1 of 1

Descriptor/Area

- A: -----
1190 sqft
- B: 1.5Fr
282 sqft
- C: OFF
242 sqft
- D: RS1
96 sqft