



1 PREFABRICATED SILT FENCE
C3.0 NOT TO SCALE

2 TYPICAL RIP-RAP SWALE SECTION
C3.0 NOT TO SCALE


3 DRAINAGE MANHOLE
C3.0 NOT TO SCALE

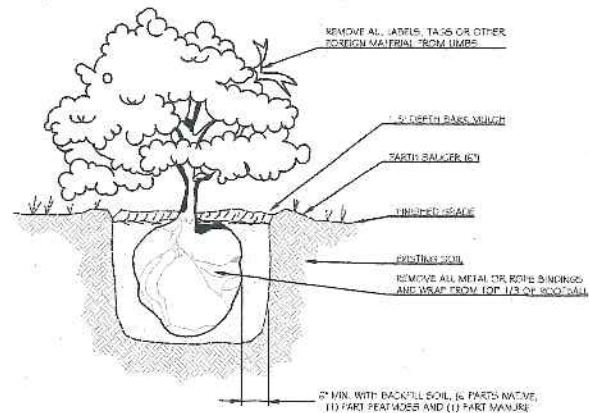


4 SHRUB PLANTING INSTALLATION
C3.0 NOT TO SCALE

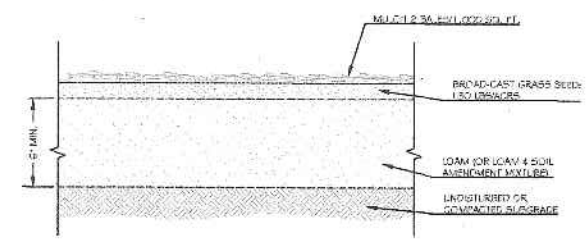


5 LOAM AND SEED DETAIL
C3.0 NOT TO SCALE

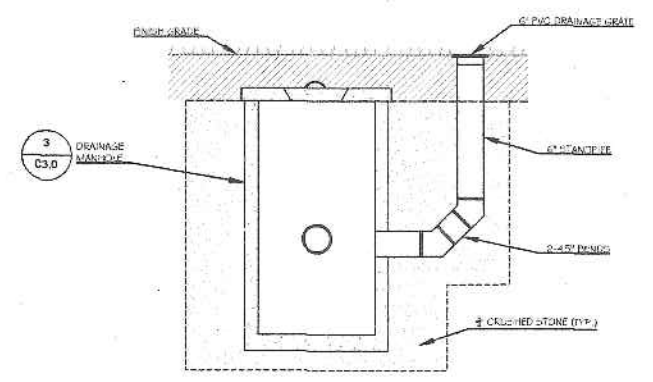

6 FIELD INLET
C3.0 NOT TO SCALE

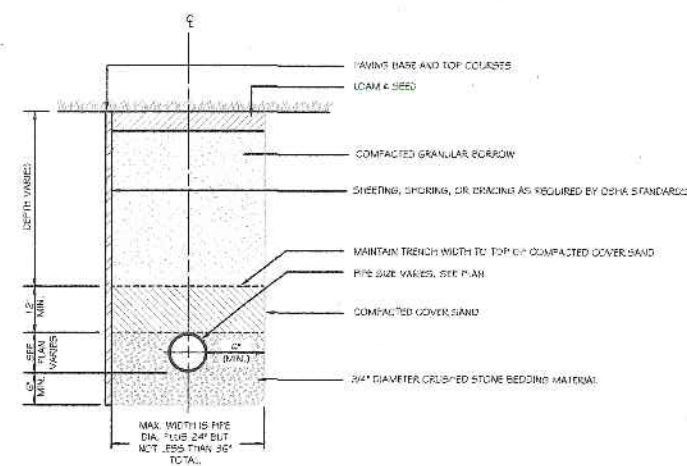


7 TYPICAL PIPE TRENCHING DETAIL
C3.0 NOT TO SCALE

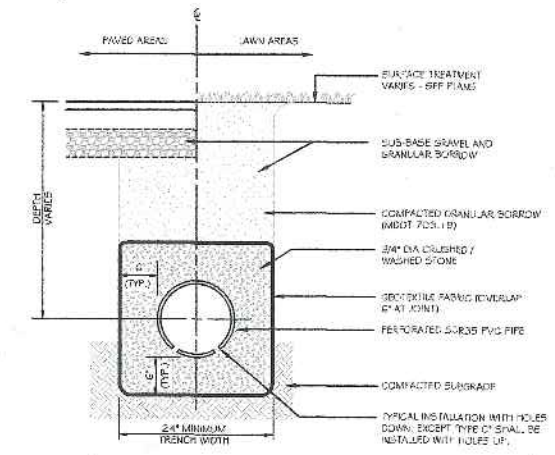

NOTES:
1. BACKFILL MATERIAL WITHIN TRENCH BEYOND UNDERDRAIN LATERAL LIMITS SHALL, AS A MINIMUM, CONFORM TO THE REQUIREMENTS OF GRANULAR SUBGRADE.
2. UNDERDRAIN SHALL CONFORM TO THE REQUIREMENTS OF MDDT 905.04, TYPE 'M' EXCEPT AS NOTED.
3. OUTLET PIPE SHALL BE CONNECTED TO THE SYSTEM DRAIN SYSTEM AS SHOWN ON THE PLANS, OR GRADED BY GRAVITY TO A SUITABLE DISCHARGE POINT.

8 UNDERDRAIN TRENCH DETAIL
C3.0 NOT TO SCALE

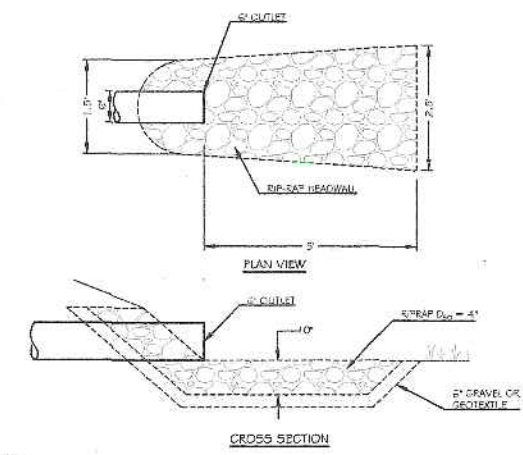

NOTES:
1. UNDERLAY RIP-RAP WITH 6\"/>

9 RIP-RAP APRON
C3.0 NOT TO SCALE

ISSUED FOR PERMITTING - NOT FOR CONSTRUCTION

Drainage Improvements
60 OAKLAWN ROAD
PEARS ISLAND, ME

JOHN P. HALBERT
594 SANDWIST ROAD, BOX 307
THE WOODLANDS, TEXAS

Rev.	Date	Description	Drawn	Check
1	10/19/15	Issued for Level 1 Site Plan Application	SWC	NGC

Sheet Title:
Details

Job No.: 311 Sheet No.:
Date: Oct 19, 2015
Scale: NTA
Drawn: SWC
Checked: NGC

C3.0