

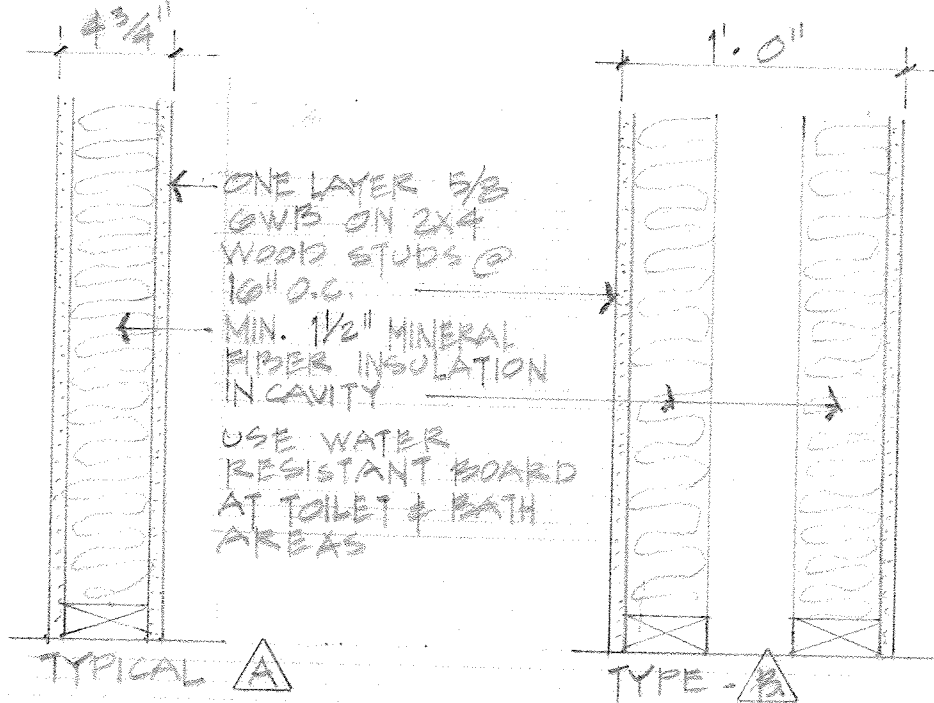
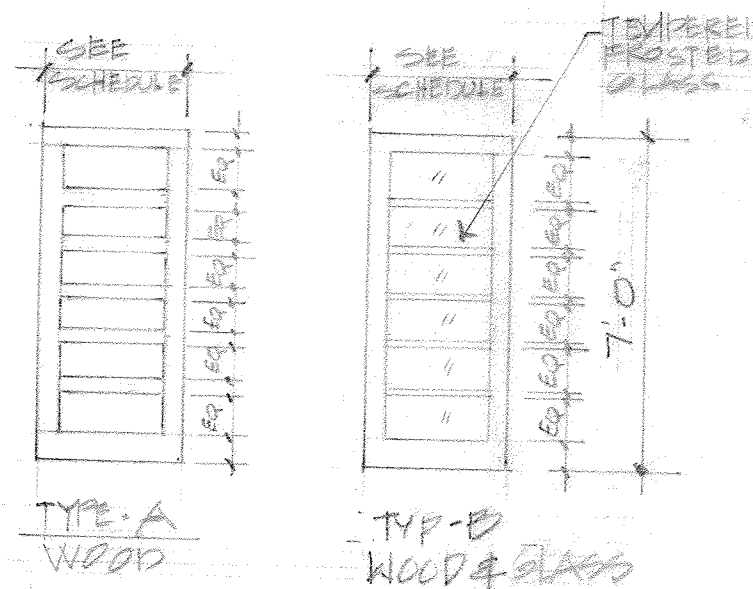
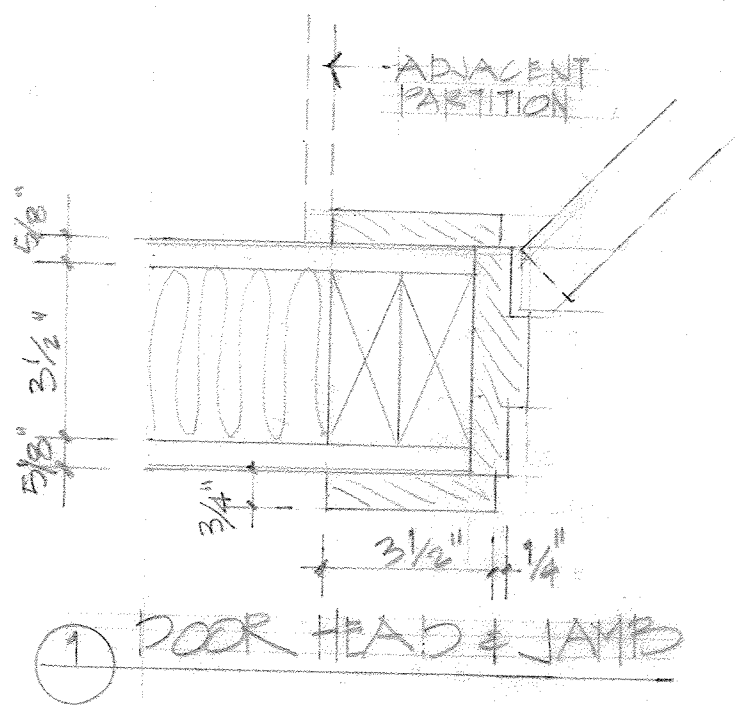
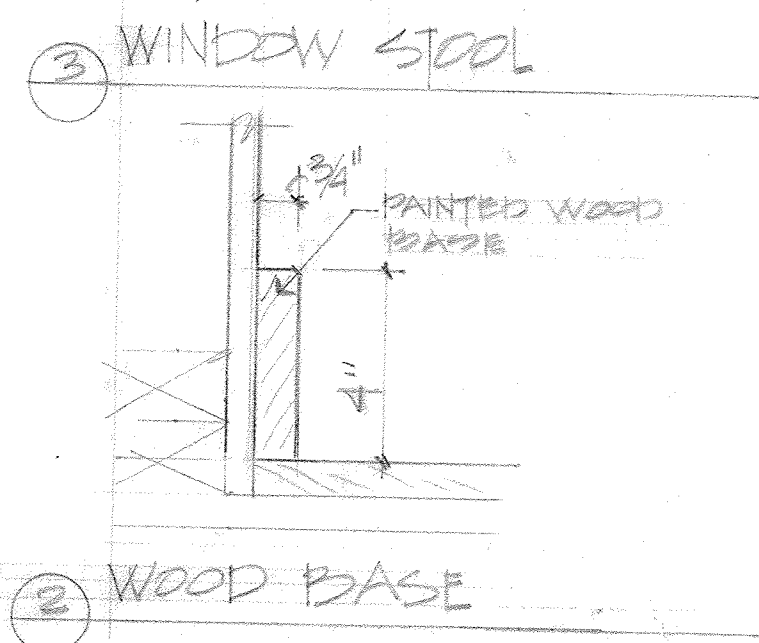


INTERIOR WINDOW ELEV.



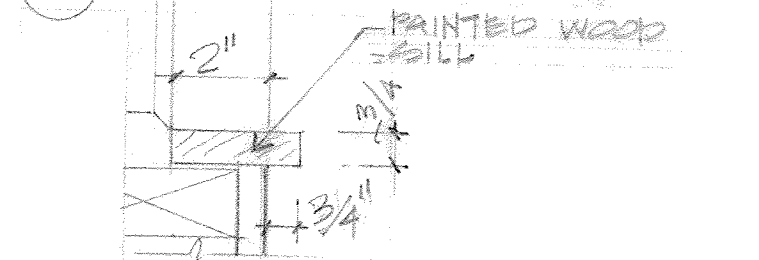


PARTITION TYPES

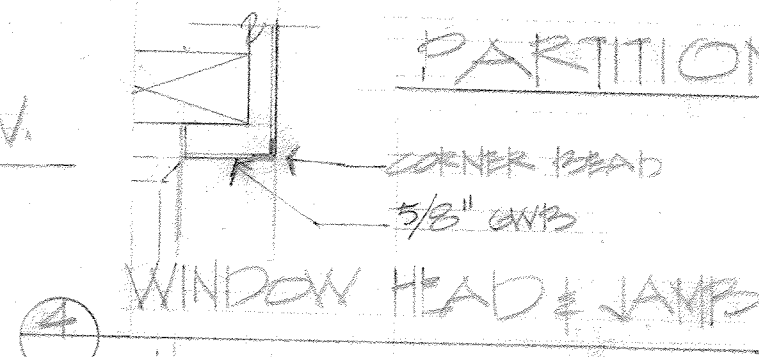

DOOR TYPE & SCHEDULE

DOOR	TYPE	SIZE
10	B	26x70"
11	A	28x70"
12	A	26x70" POCKET

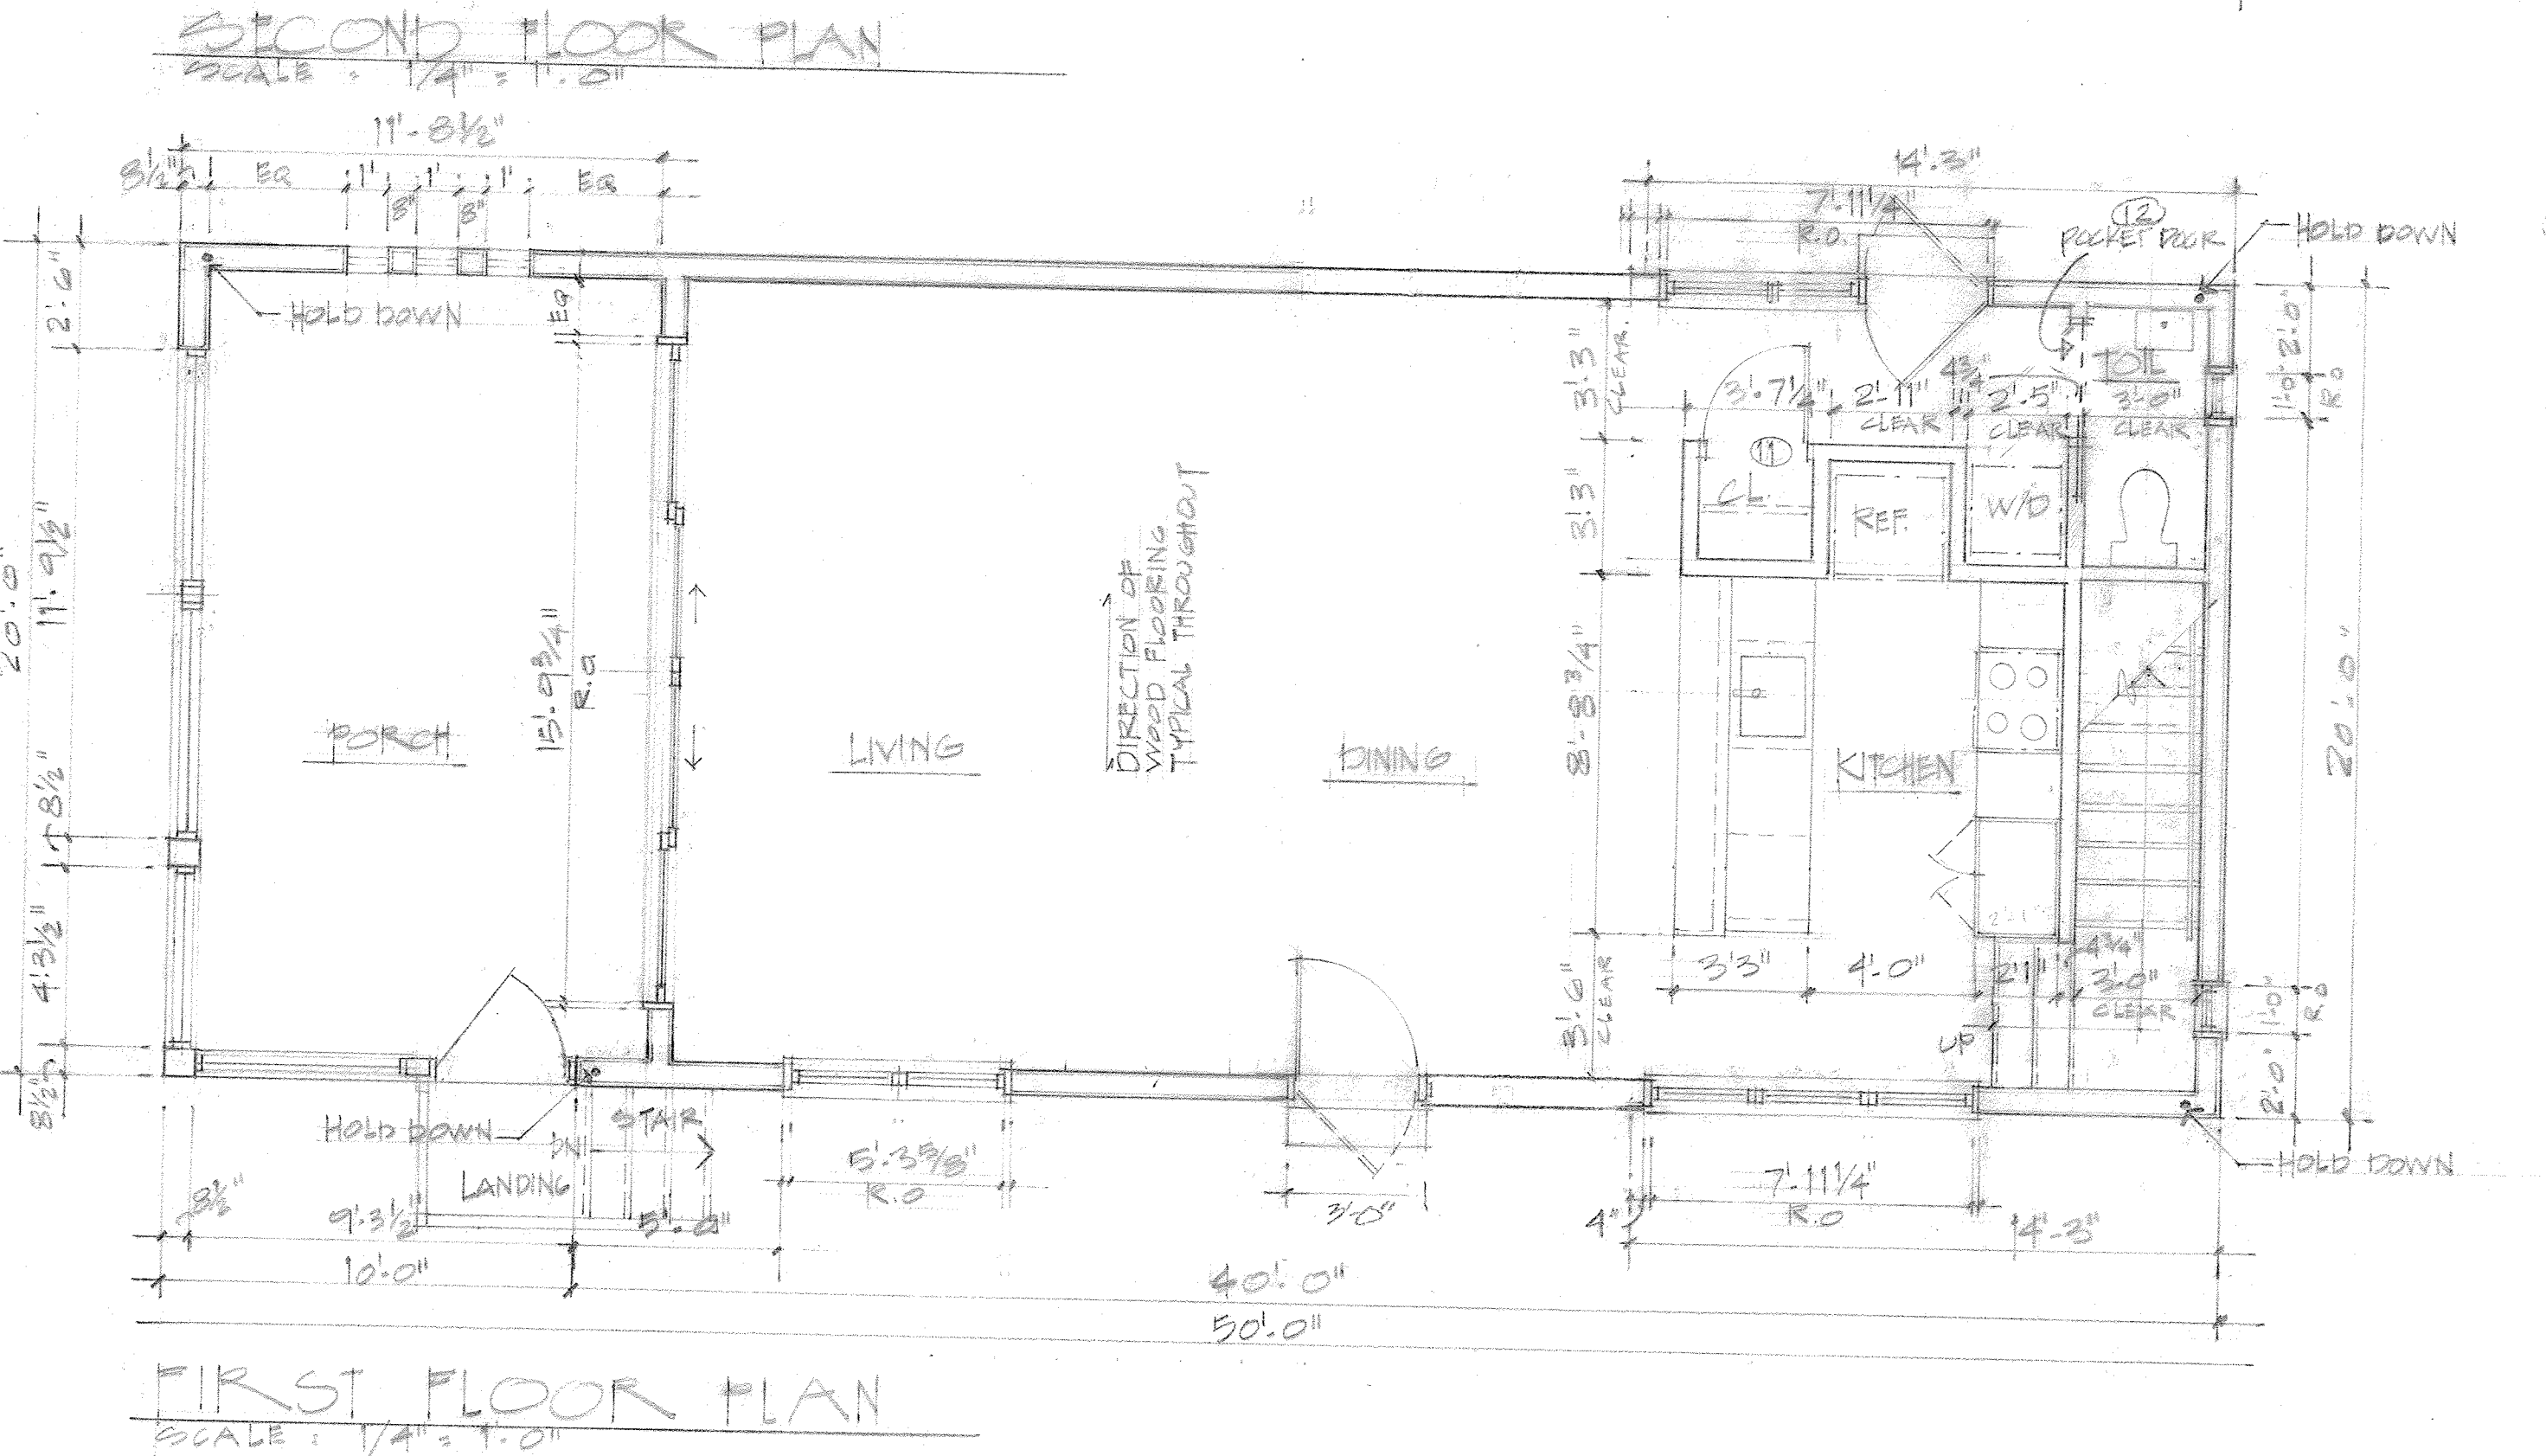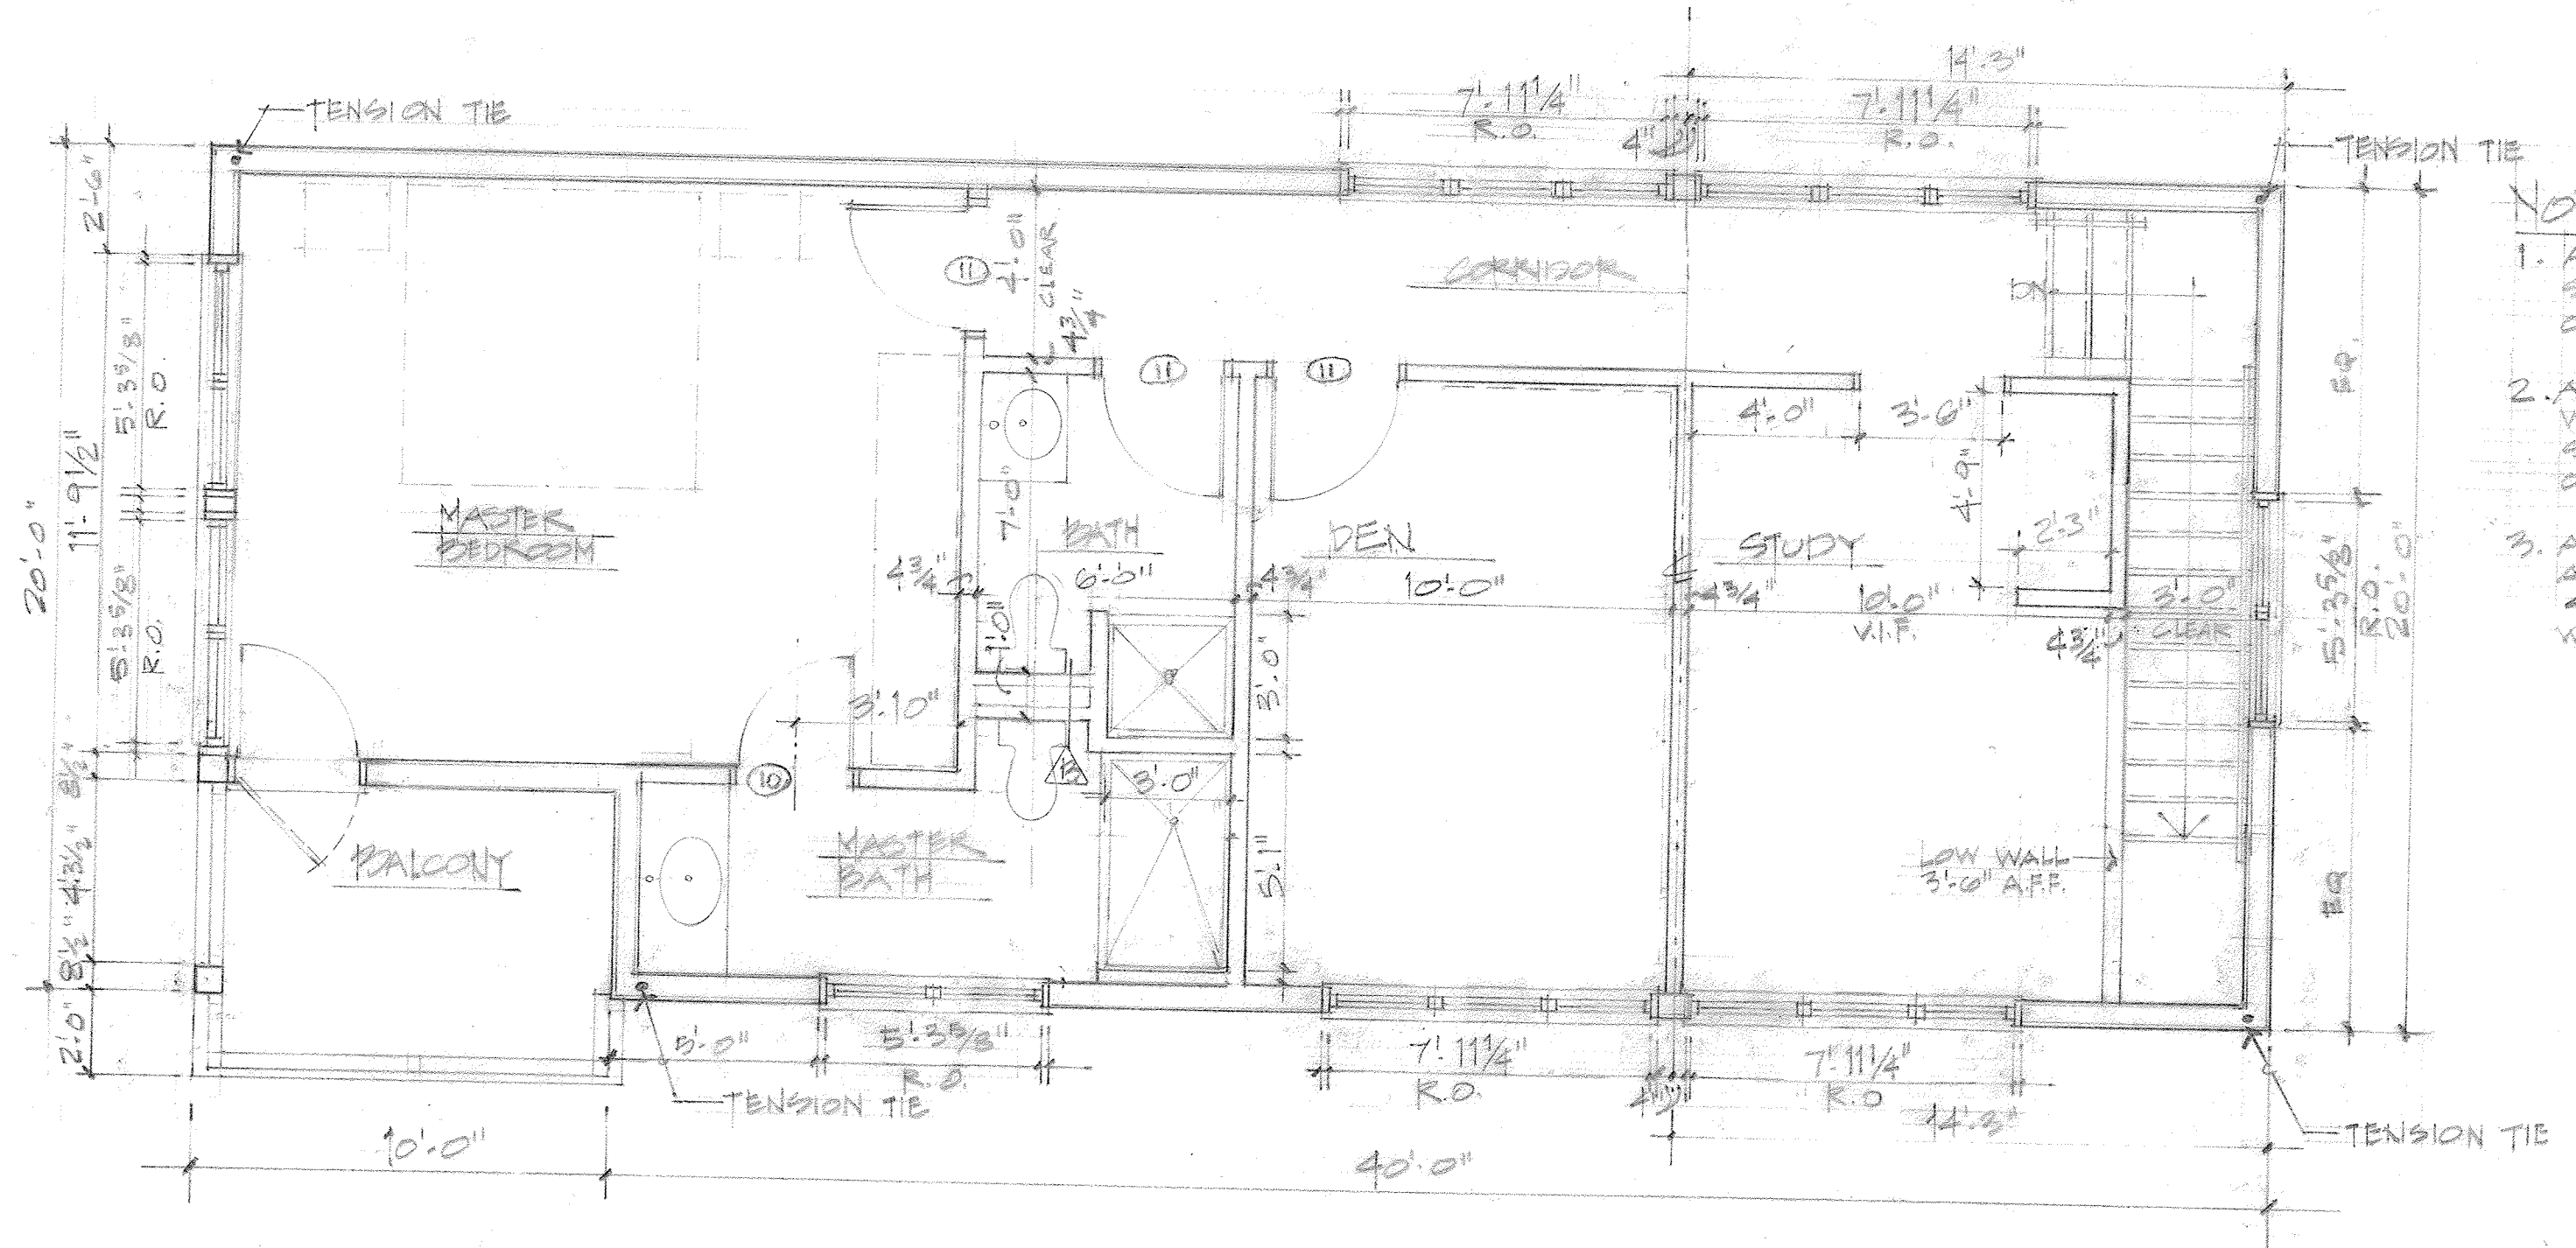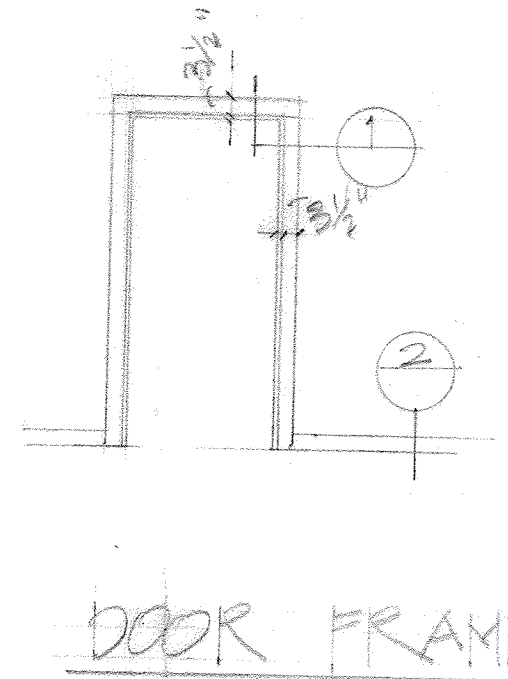

- NOTES:
1. ALL INTERIOR PARTITIONS SHALL BE TYPE - A UNLESS OTHERWISE NOTED.
 2. ALL FLOORING SHALL BE WOOD. SIZE & SPECIES SHALL BE SELECTED BY OWNER.
 3. ALL WINDOW ROUGH OPENINGS ARE BASED ON ANDERSEN 400 SERIES STANDARD WINDOWS.

DESIGN: A. MAHIOUS
114 POND STREET, WINCHESTER, MA 0890

DATE: 29 DEC 2010
REVISED: 25 JAN 2011

MACISAAC DELUCIA SUMMER RESIDENCE
499 ISLAND AVENUE, PEAKS ISLAND, PORTLAND, MAINE

FLOOR PLANS.
SCHEDULES - DETAILS

A.10