


2x6 wood columns
 2x4 window casing
 LATTICE APPLIED OVER 1/2\"/>

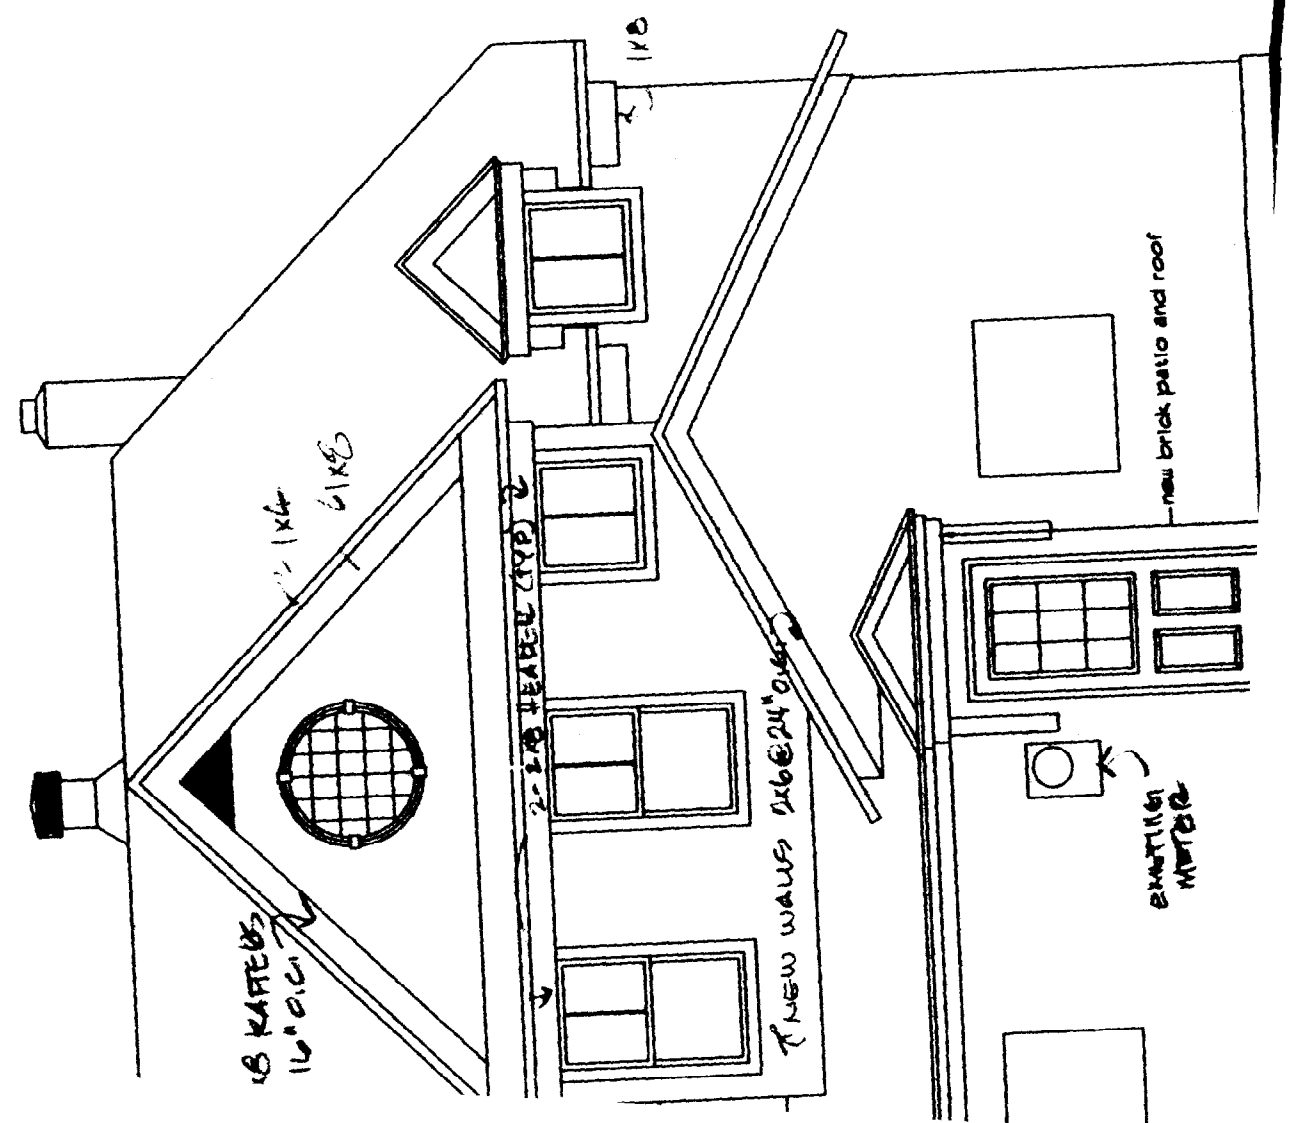

18 RAFTERS @ 16\"/>

new brick patio and roof