


MAINE FLOOR PLAN
 no change to foot print
 1112.3 ft.sq.

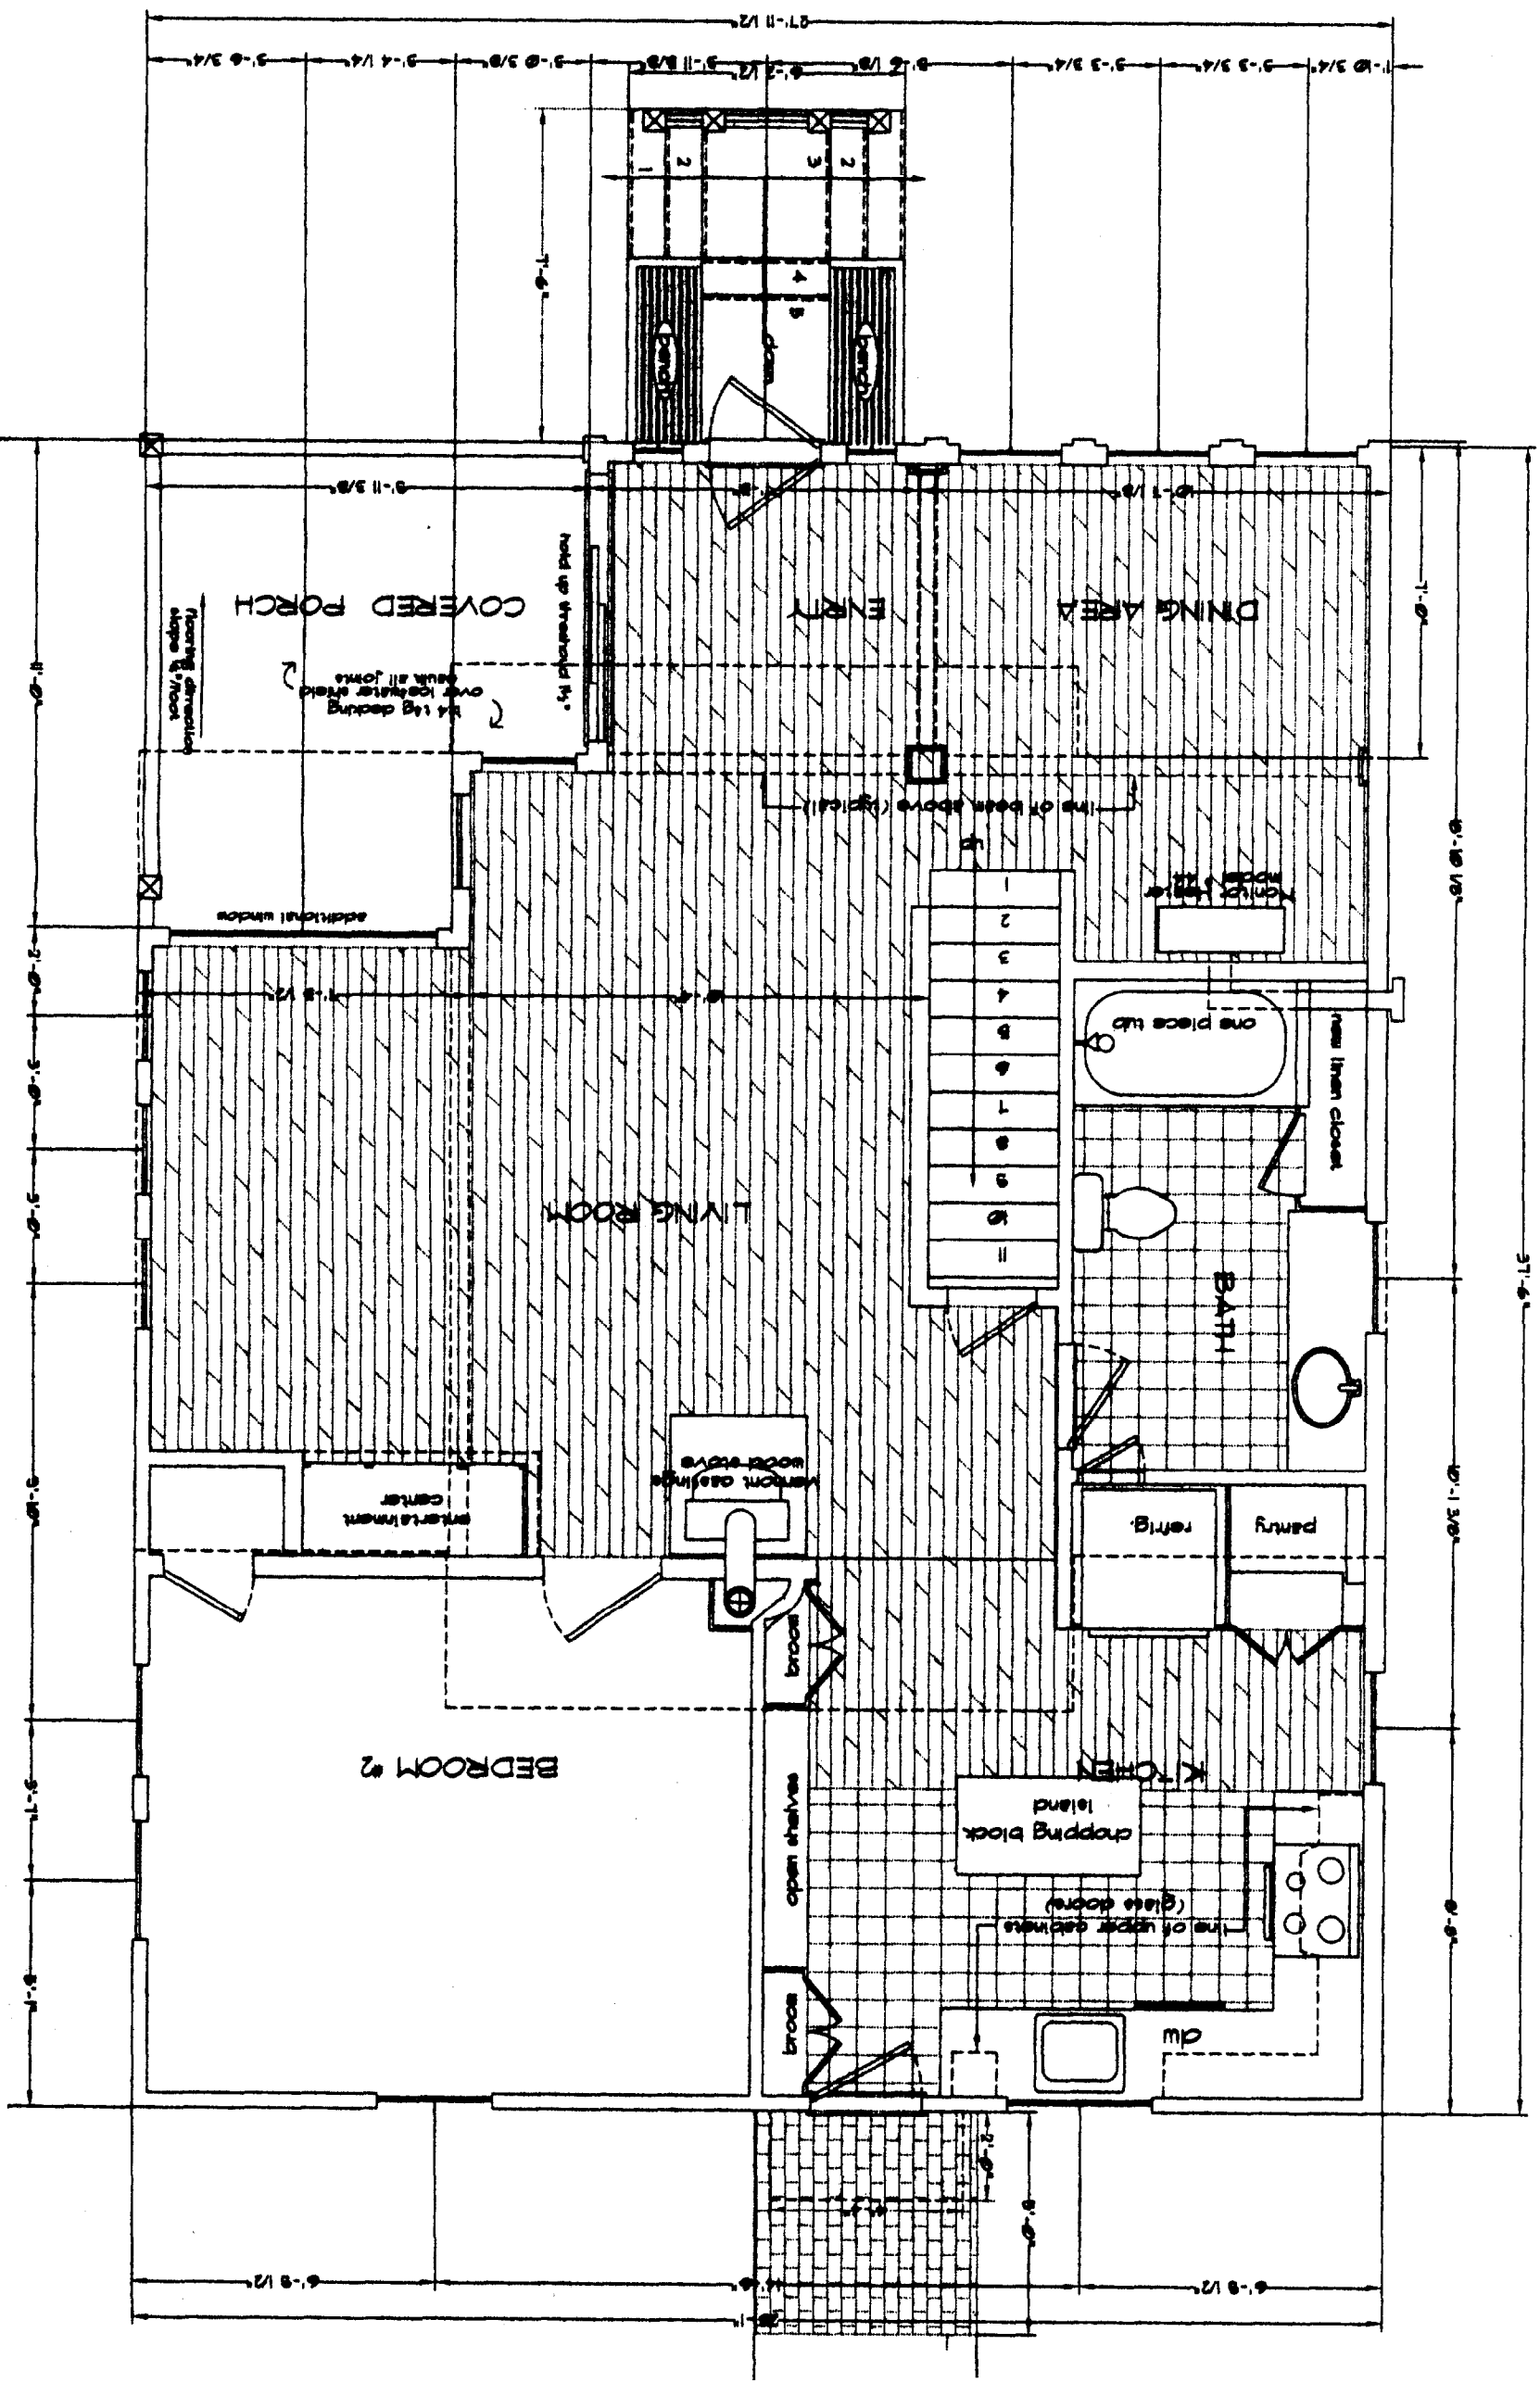

door to match siding