



Braun

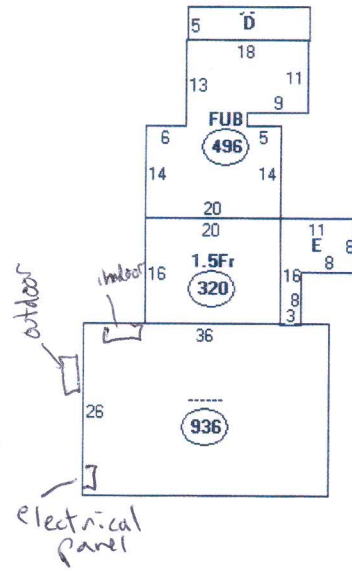

First floor

Descriptor/Area	
A: -----	936 sqft
B: 1.5Fr	320 sqft
C: FUB	496 sqft
D: CNPY	90 sqft
E: WD	112 sqft

Braun

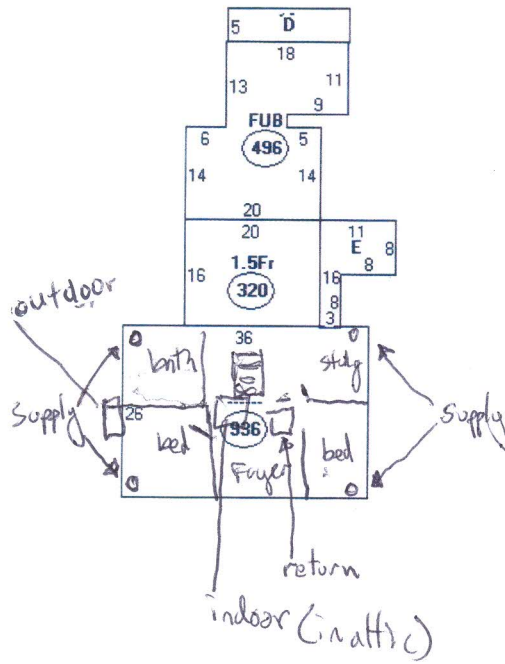

2nd Floor

Descriptor/Area

- A: ..... 936 sqft
- B: 1.5Fr 320 sqft
- C: FUB 496 sqft
- D: CNPY 90 sqft
- E: WD 112 sqft