


Honched slab

reinforced mesh
rebar in perimeter

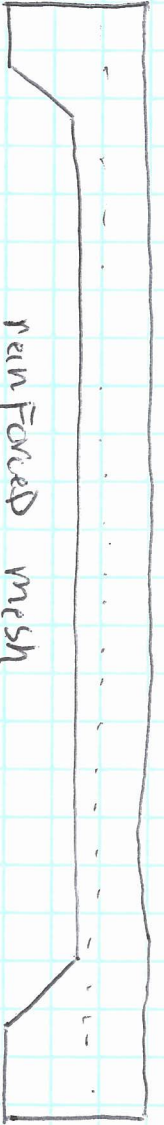

$\sqrt{12}$

Front

vinyl

8x7

8x7

slab

