


Shed

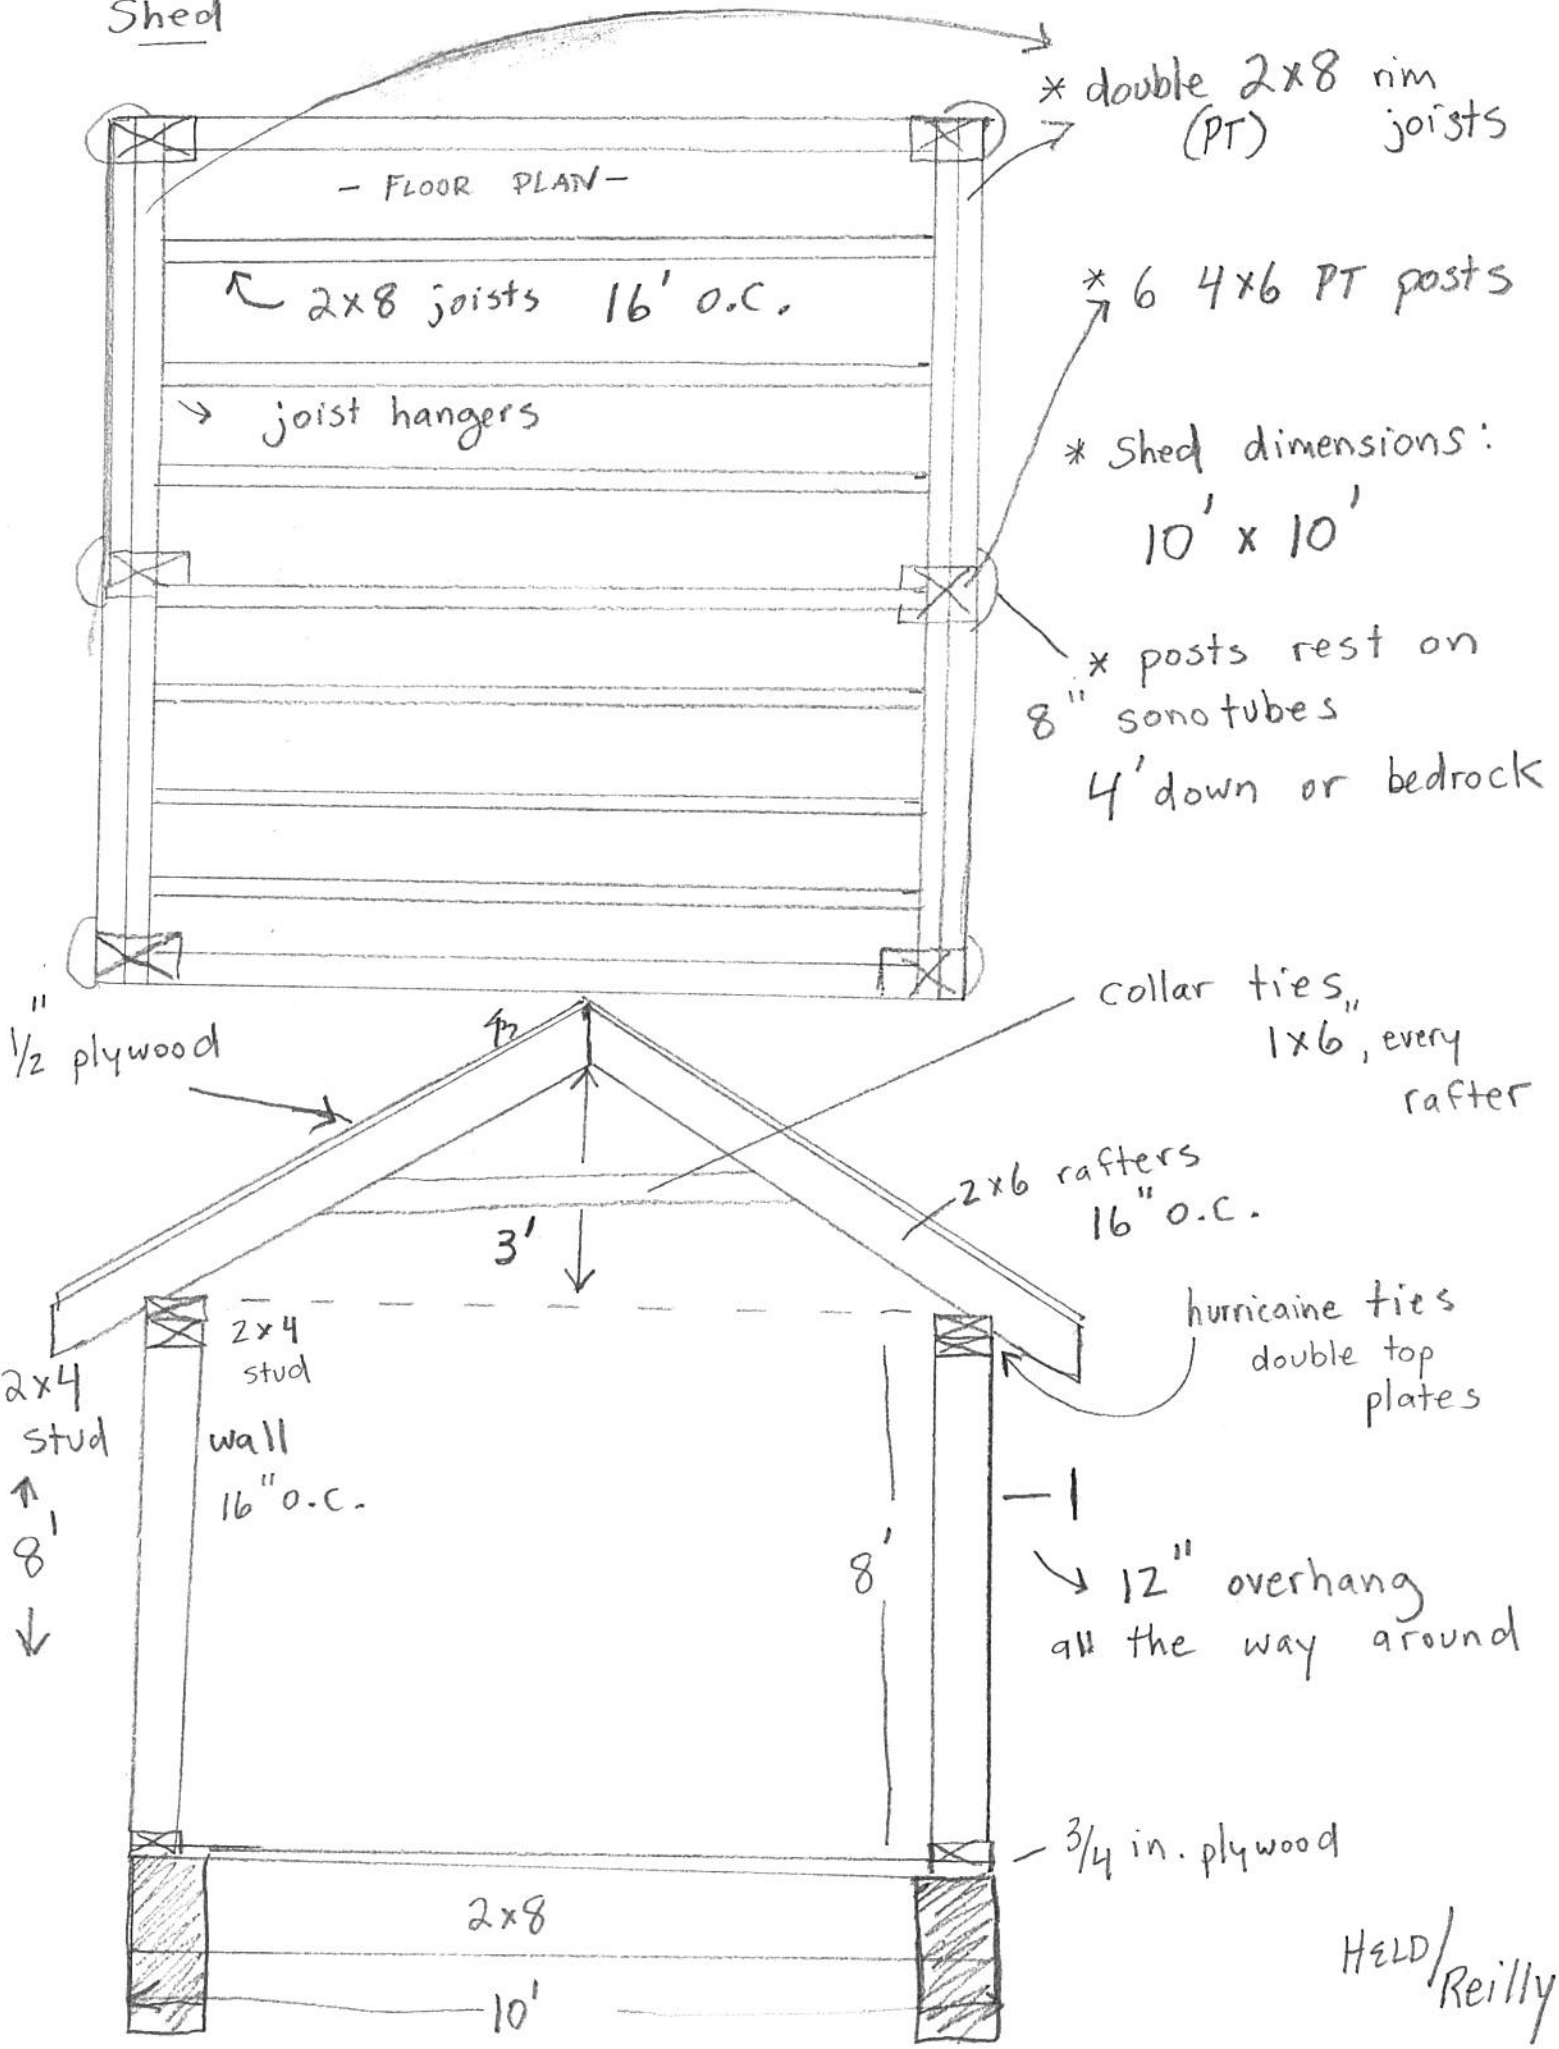

Held/Reilly