


Windows + Doors:

HZLD
Reilly

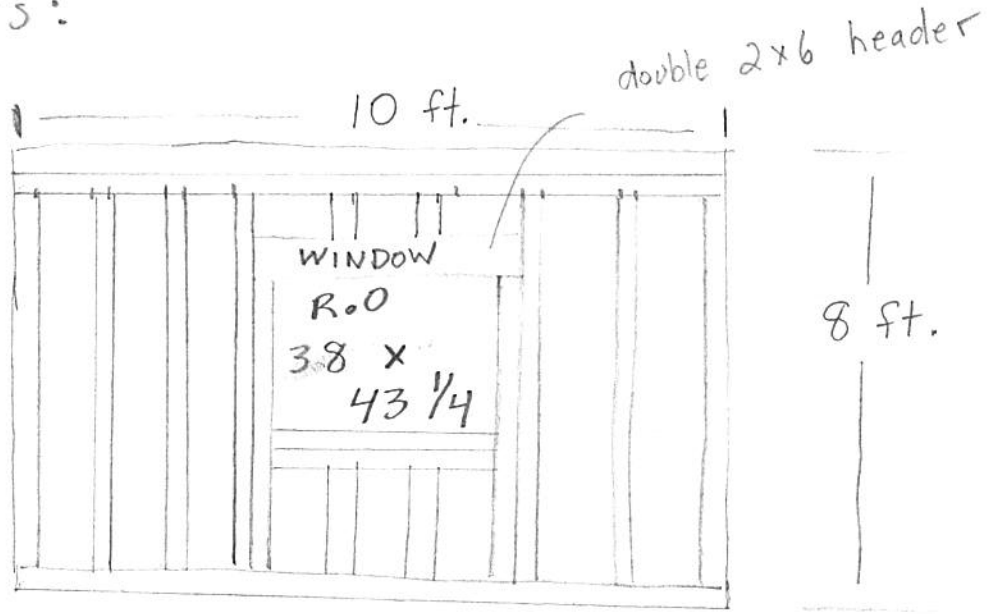

* Framing for West and East side walls
(2 windows, same size)

North entrance:

