


Shed



Inspections Division
Date: 11/09/15

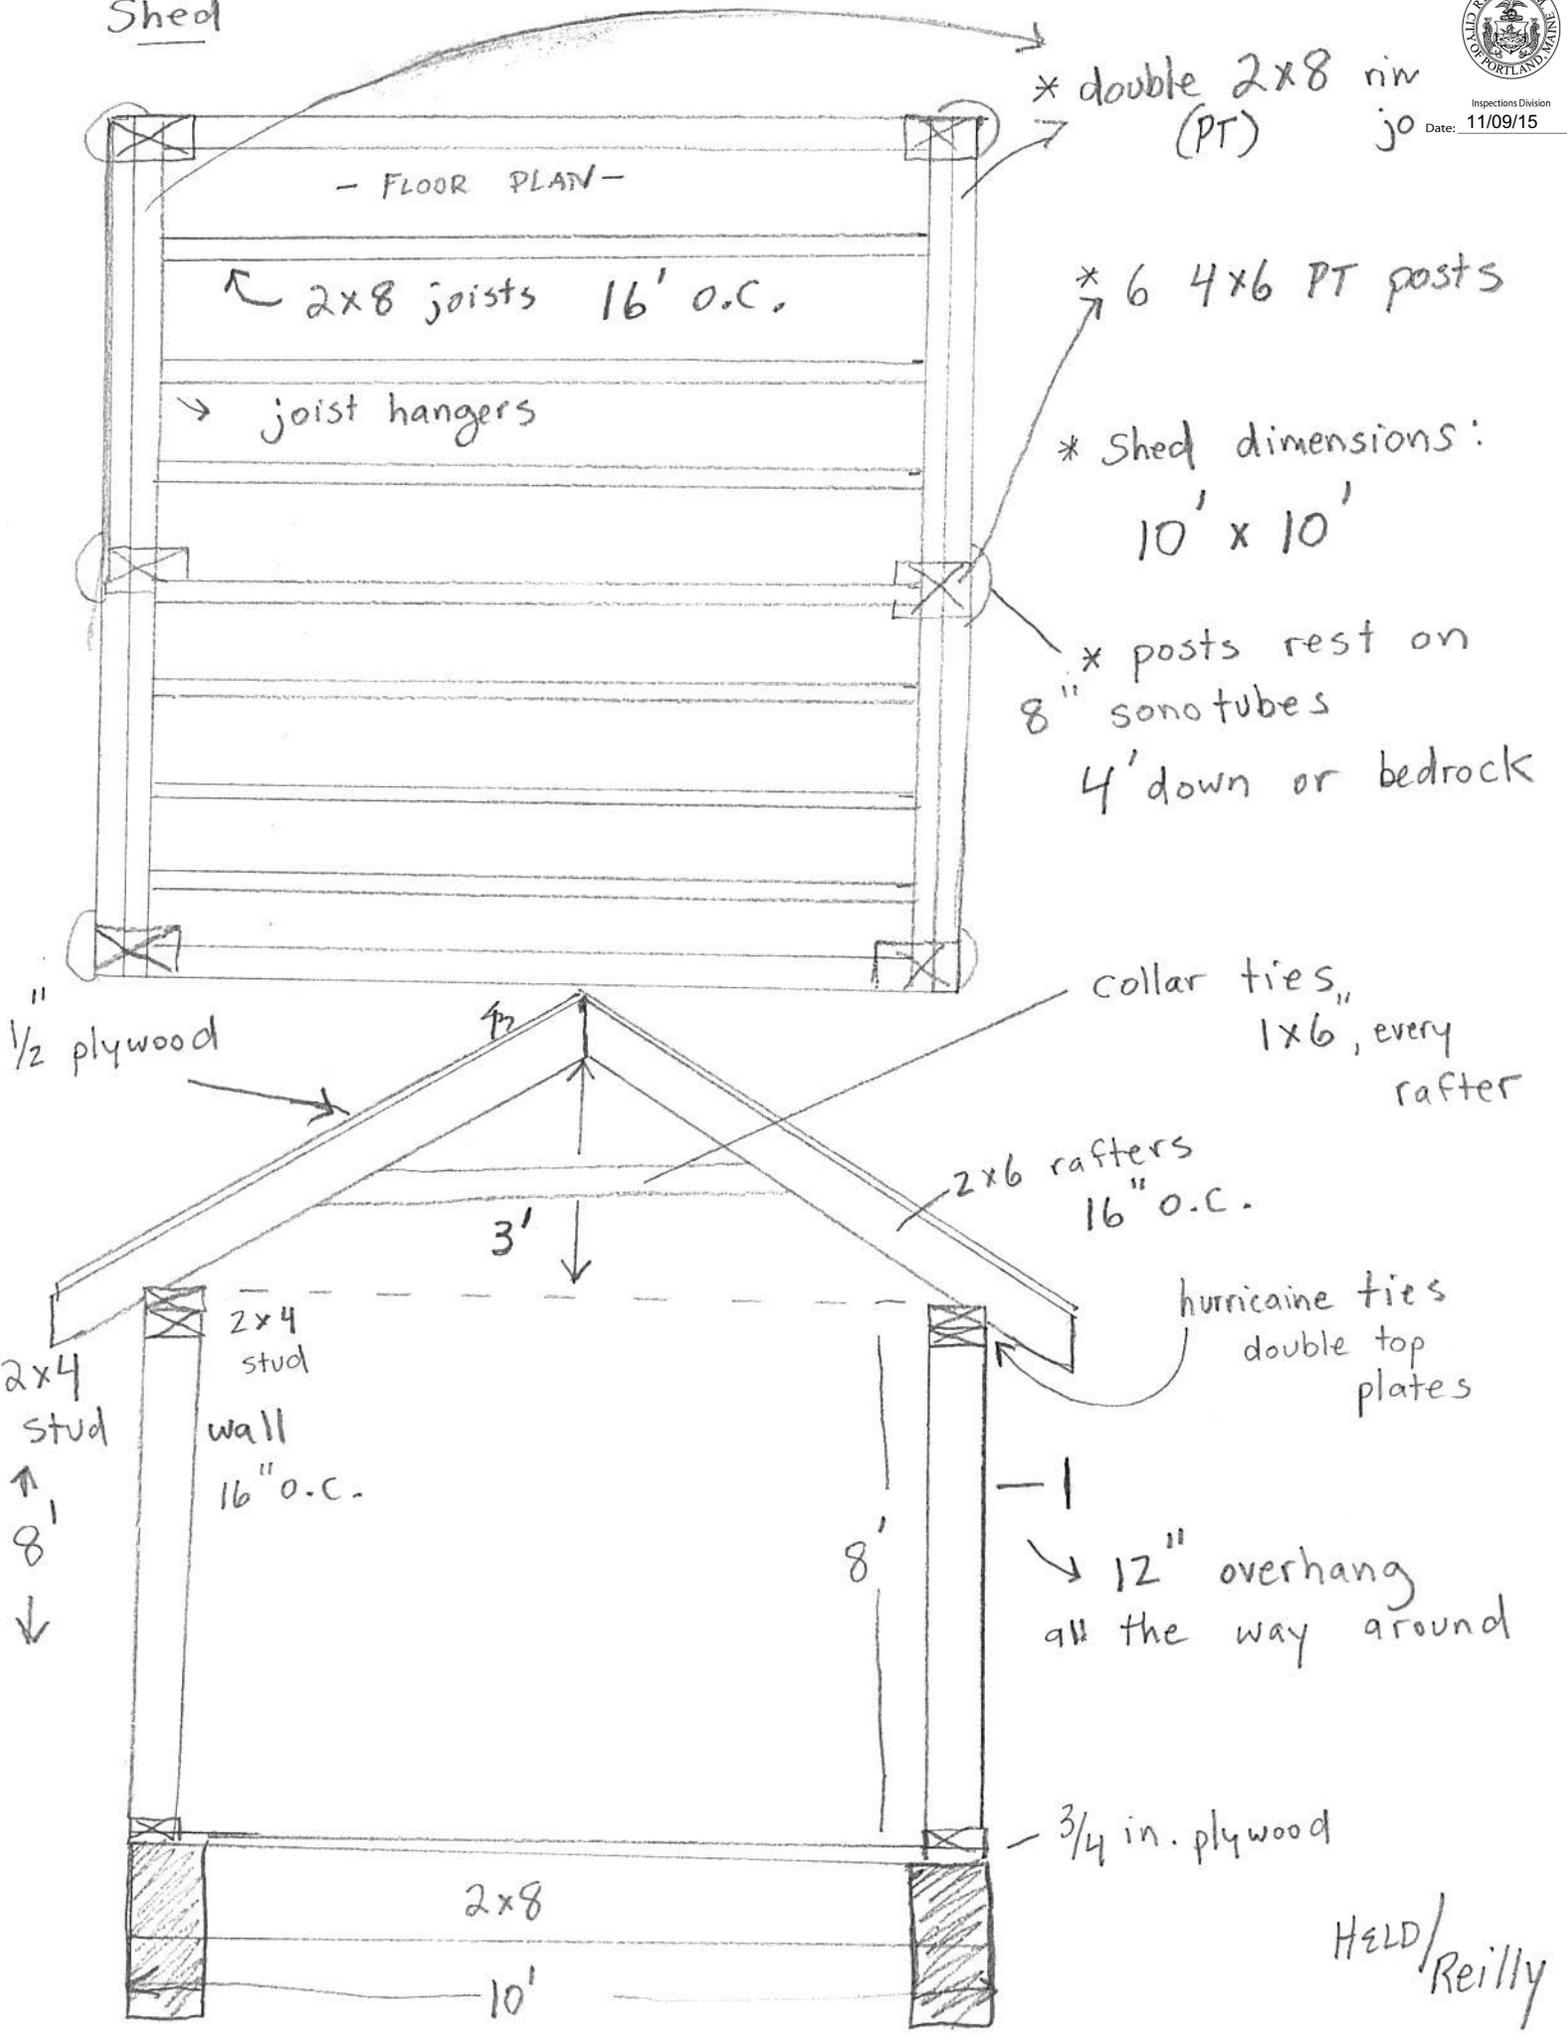

Held/Reilly