



**Deck:**

8' x 6'


Side view Framing

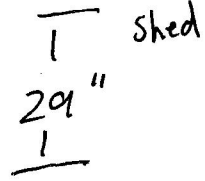

N  
elevation 29"  
to top of deck  
from grade

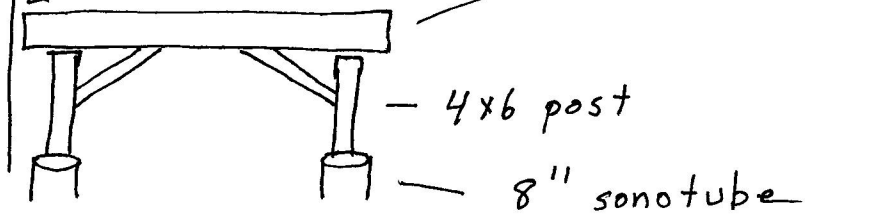

top view Framing

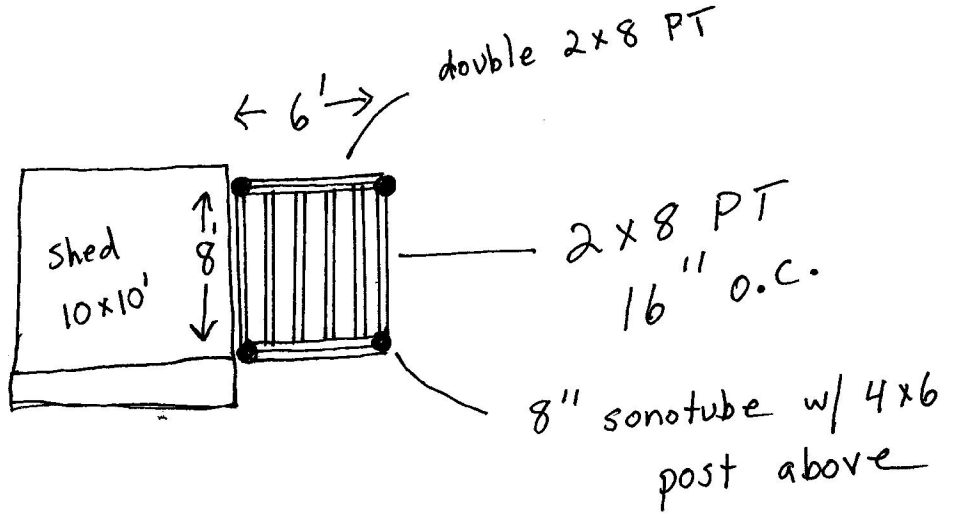

- Details: ~~no~~ no handrails on deck or boardwalk
- standard deck boards 5/4 x 6
  - sonotubes will be pinned to bedrock
  - joist hangers will be used
  - simpson ties to connect posts to sonotubes
  - 2x6's are used in boardwalk framing to minimize elevation. They have been doubled up to cover the span.
  - rebar in all sonotubes