


A-1 "Section"
East & West elev.

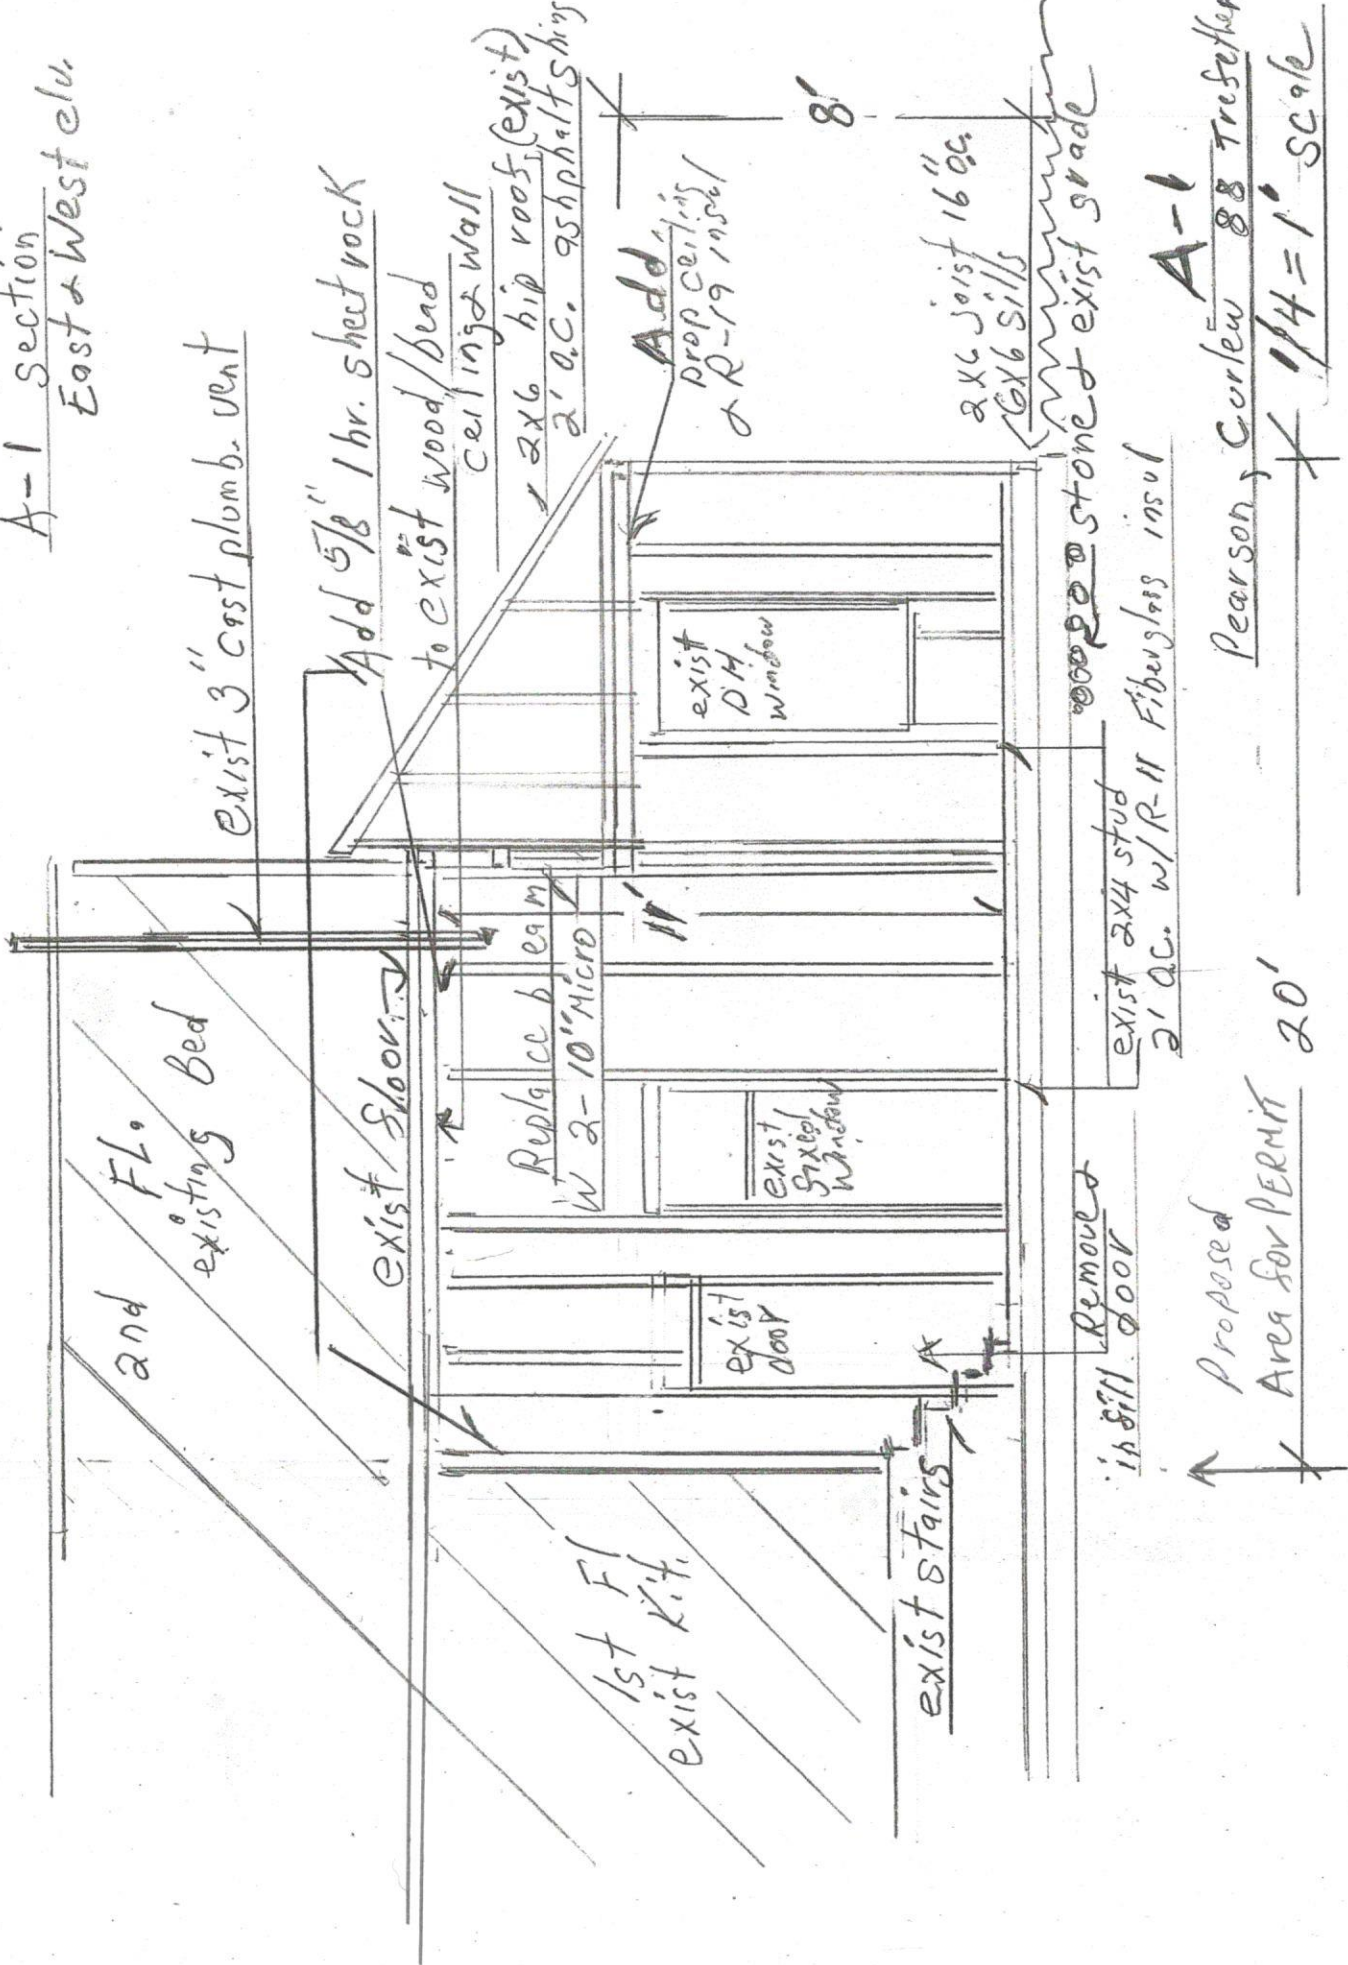

A-1

Pearson, Curlew 88 Trusek
1/4" = 1' scale

Proposed Area for PERMIT 20'