


W 8 x 21 steel beam (hatched) w/ 1/2" thick welded plate (dashed) to support existing wall & roof above, see A-301

New 2 x 10 Rafters over-framed on existing Roof, see A-301

Rafters Bear on 2x6 Wall Below
Provide Simpson H2.5
Clips @ Each, Typ.

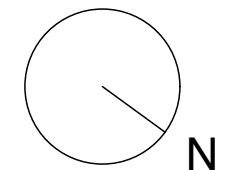

SECOND FLOOR & ROOF PLAN