


SECTION B-B

KEVIN MOSS CAMP  
PEAKS ISLAND, ME.  
DATE: 5-28-01  
BY: TWC  
SCALE: 1/4" = 1'-0"


4/4

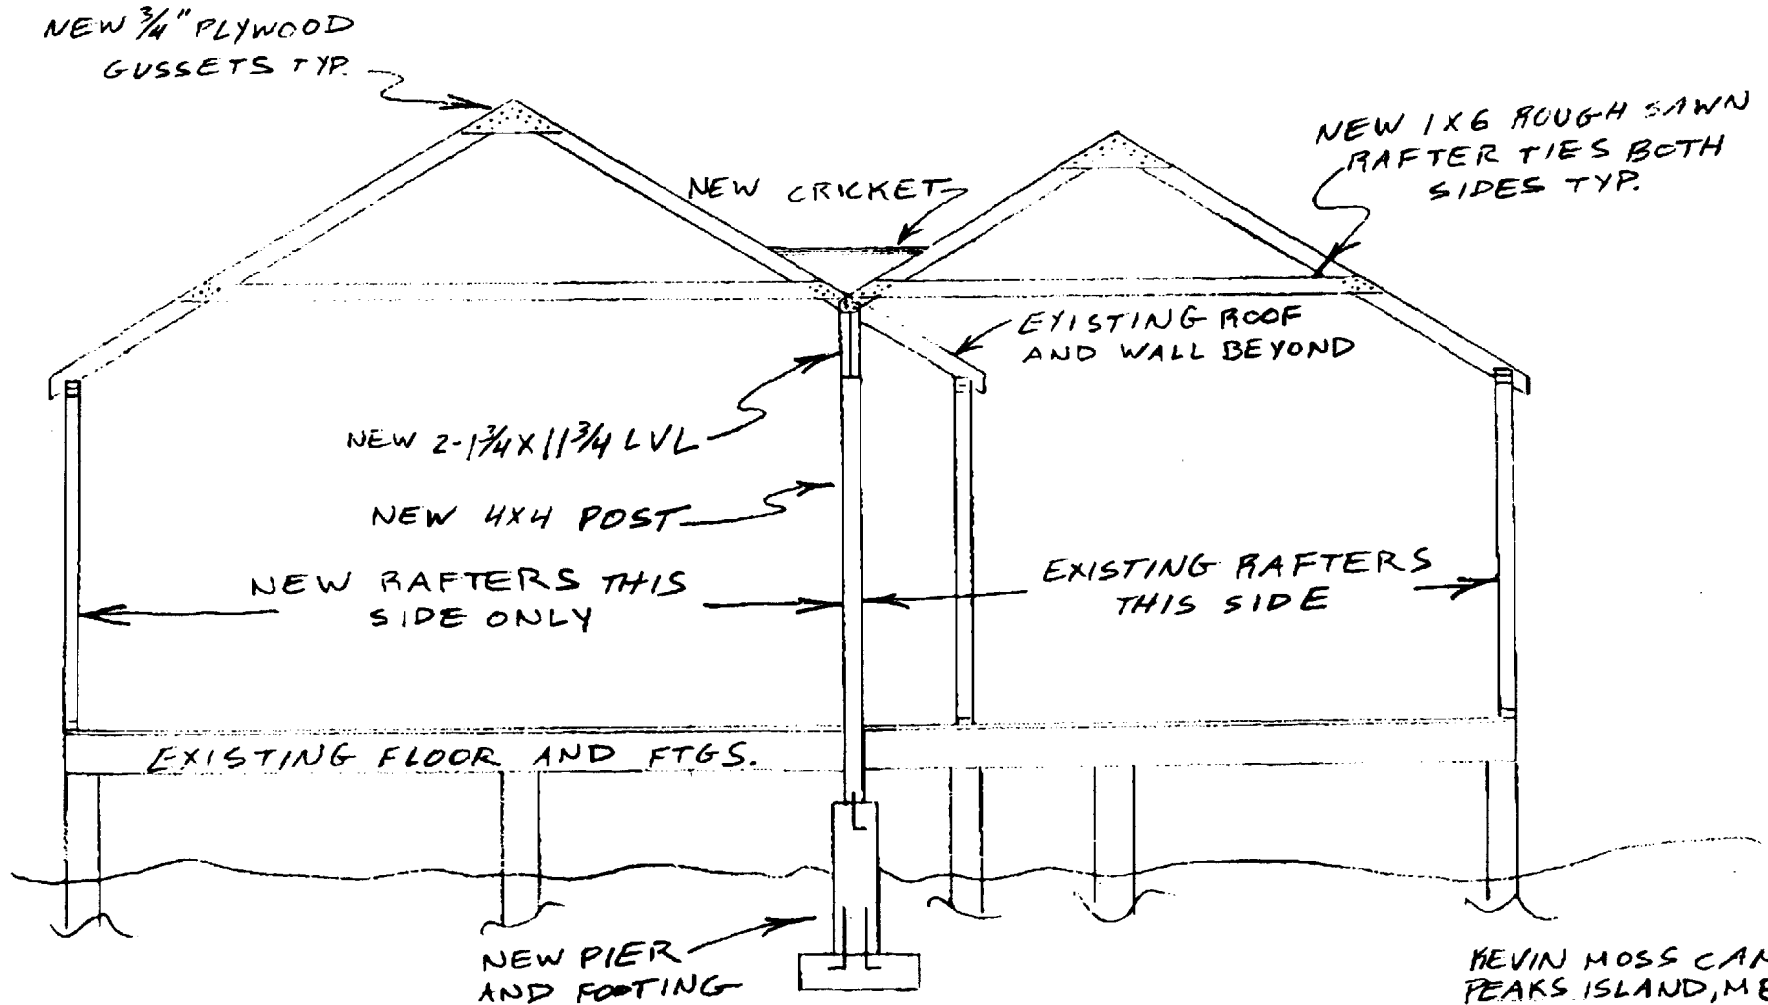

SECTION A-A

KEVIN MOSS CAMP  
PEAKS ISLAND, ME.  
DATE: 5-28-01  
BY: TWC  
SCALE: 1/4" = 1'-0

7/6

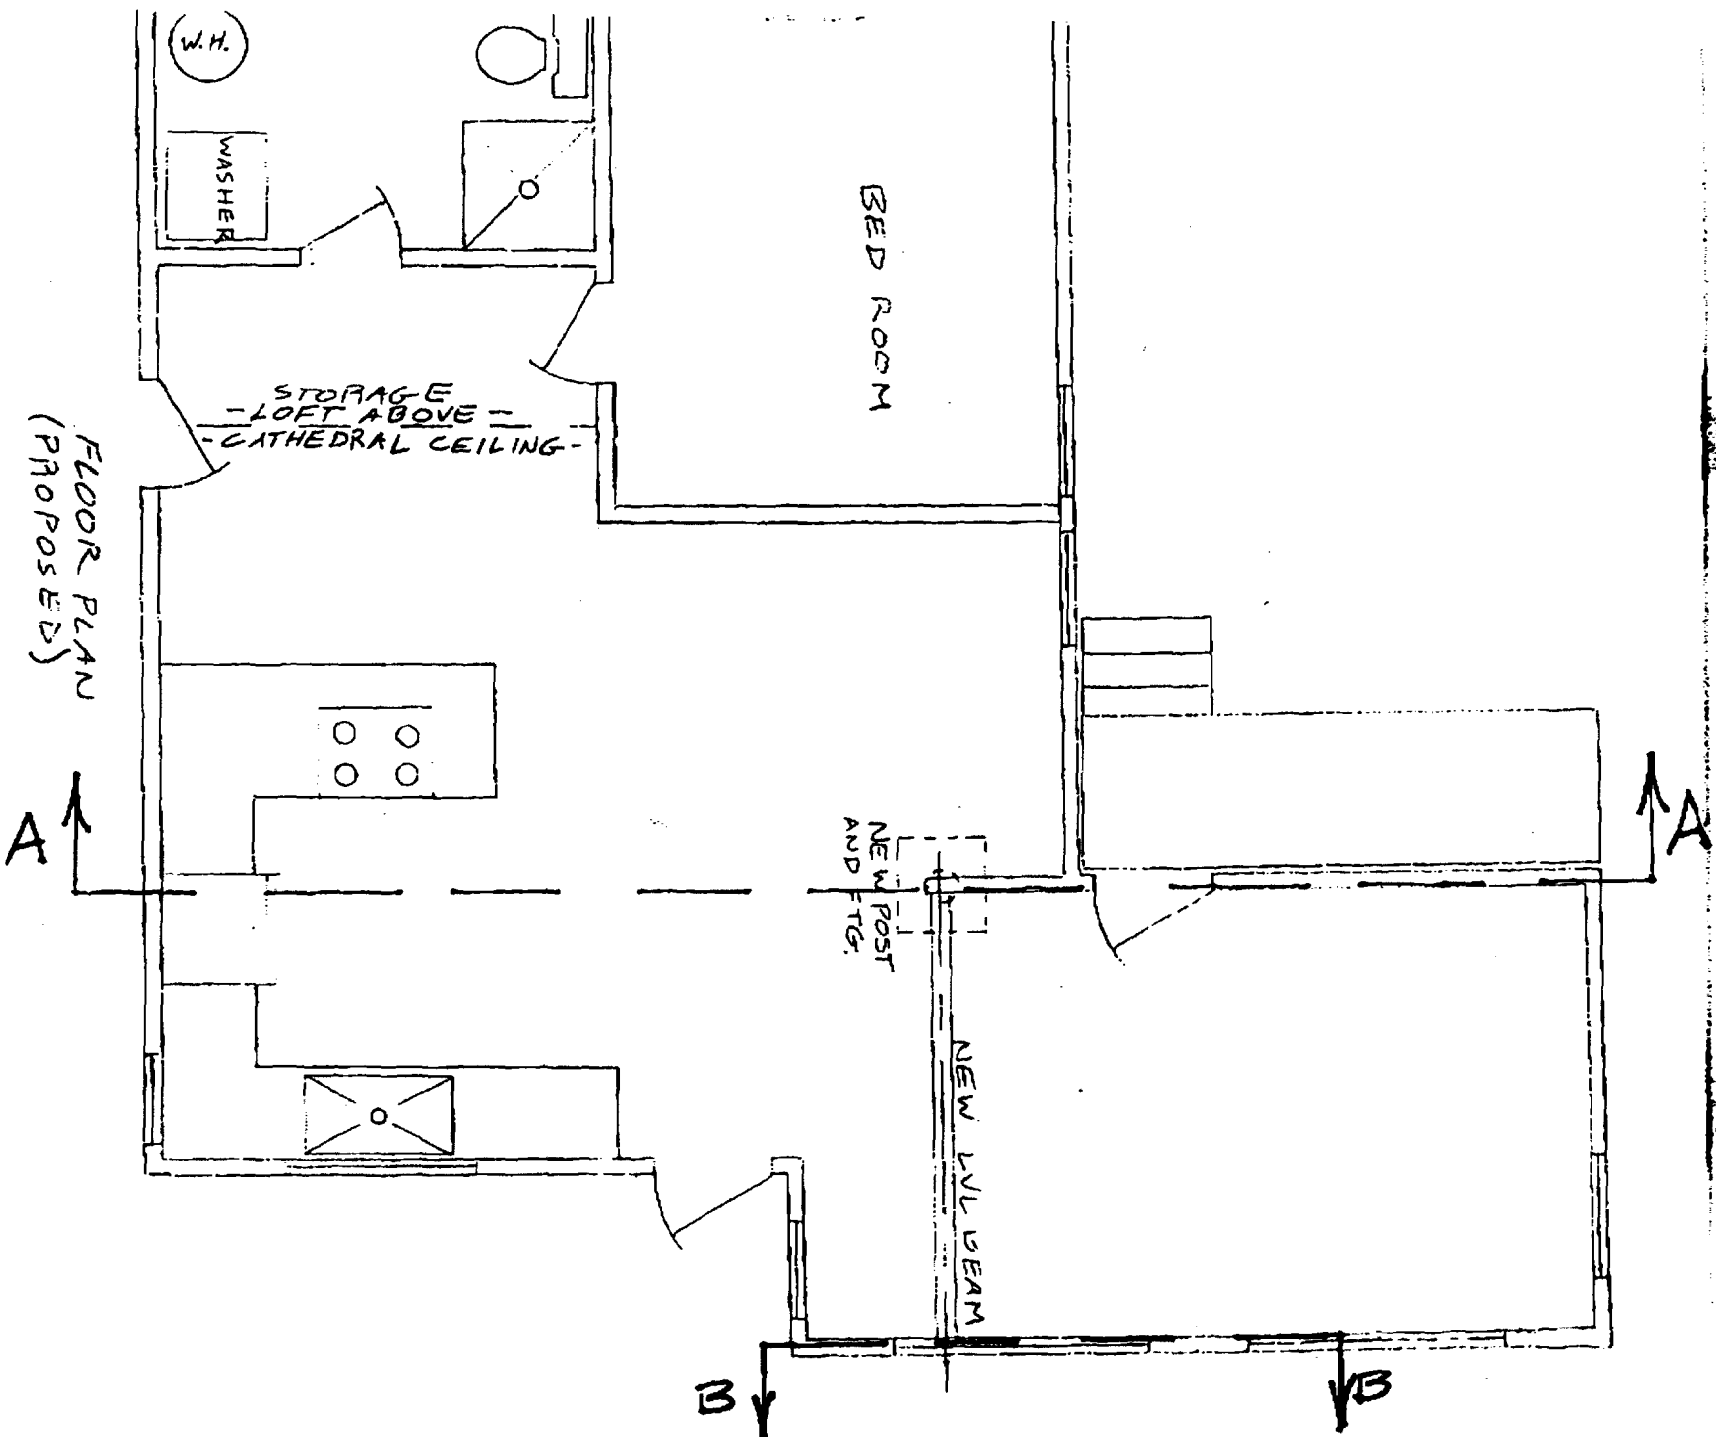

2/4