



CITY OF PORTLAND, MAINE
 APPROVED CONSTRUCTION PLANS
 FEB 09 2008
 SUPERSEDES ALL
 PREVIOUS PLANS

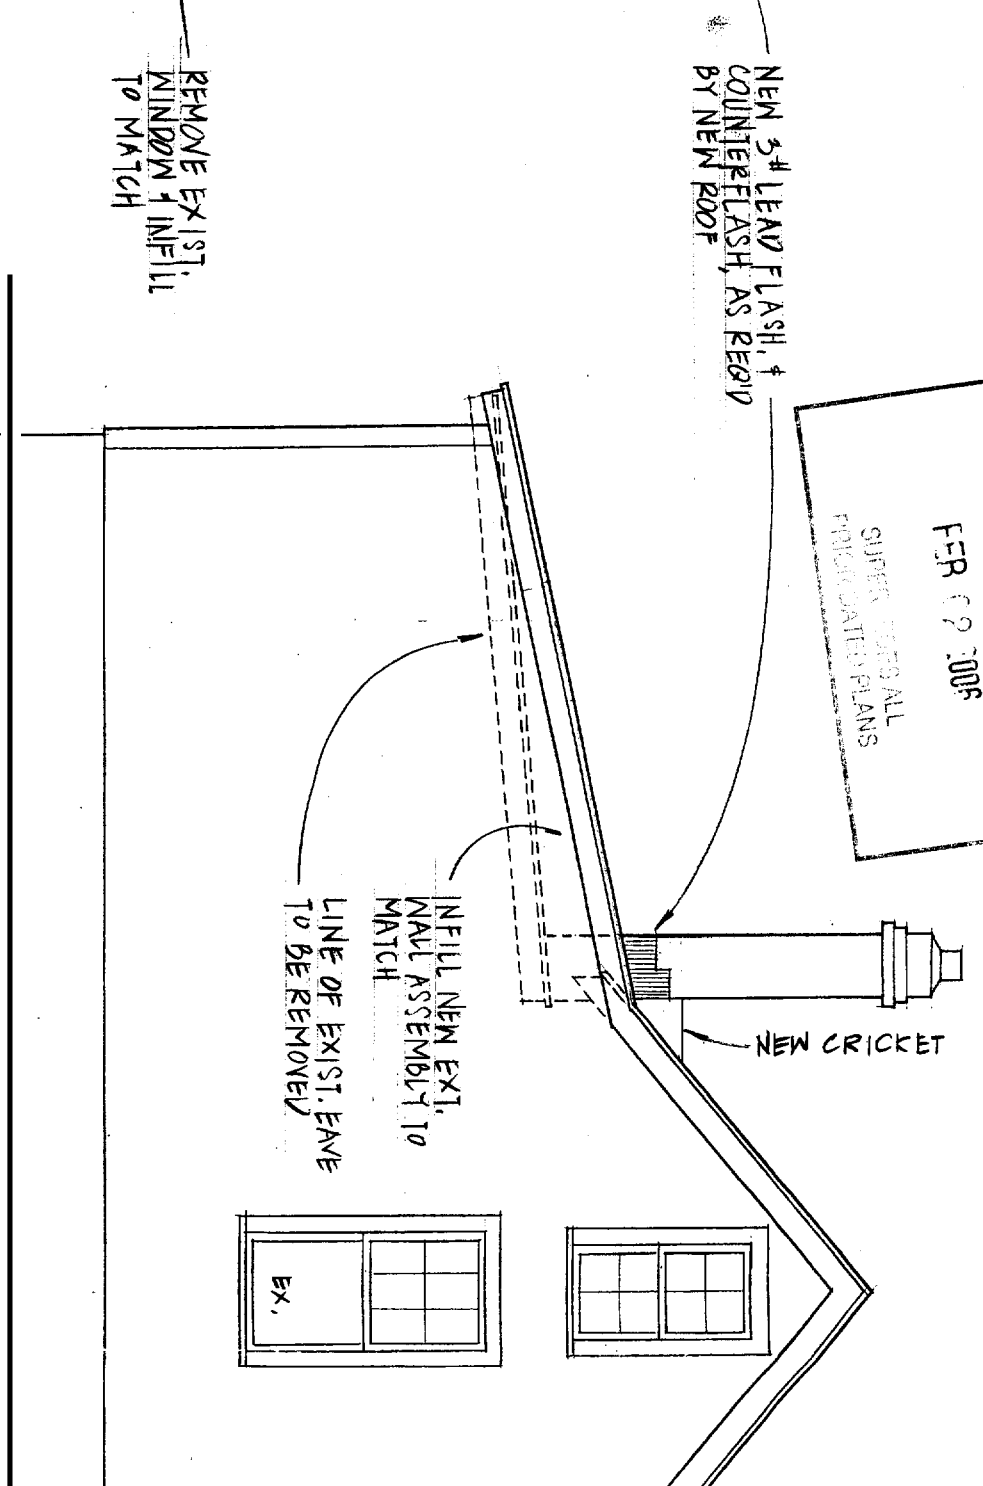

ELEVATIONS
 1/4" = 1'-0"

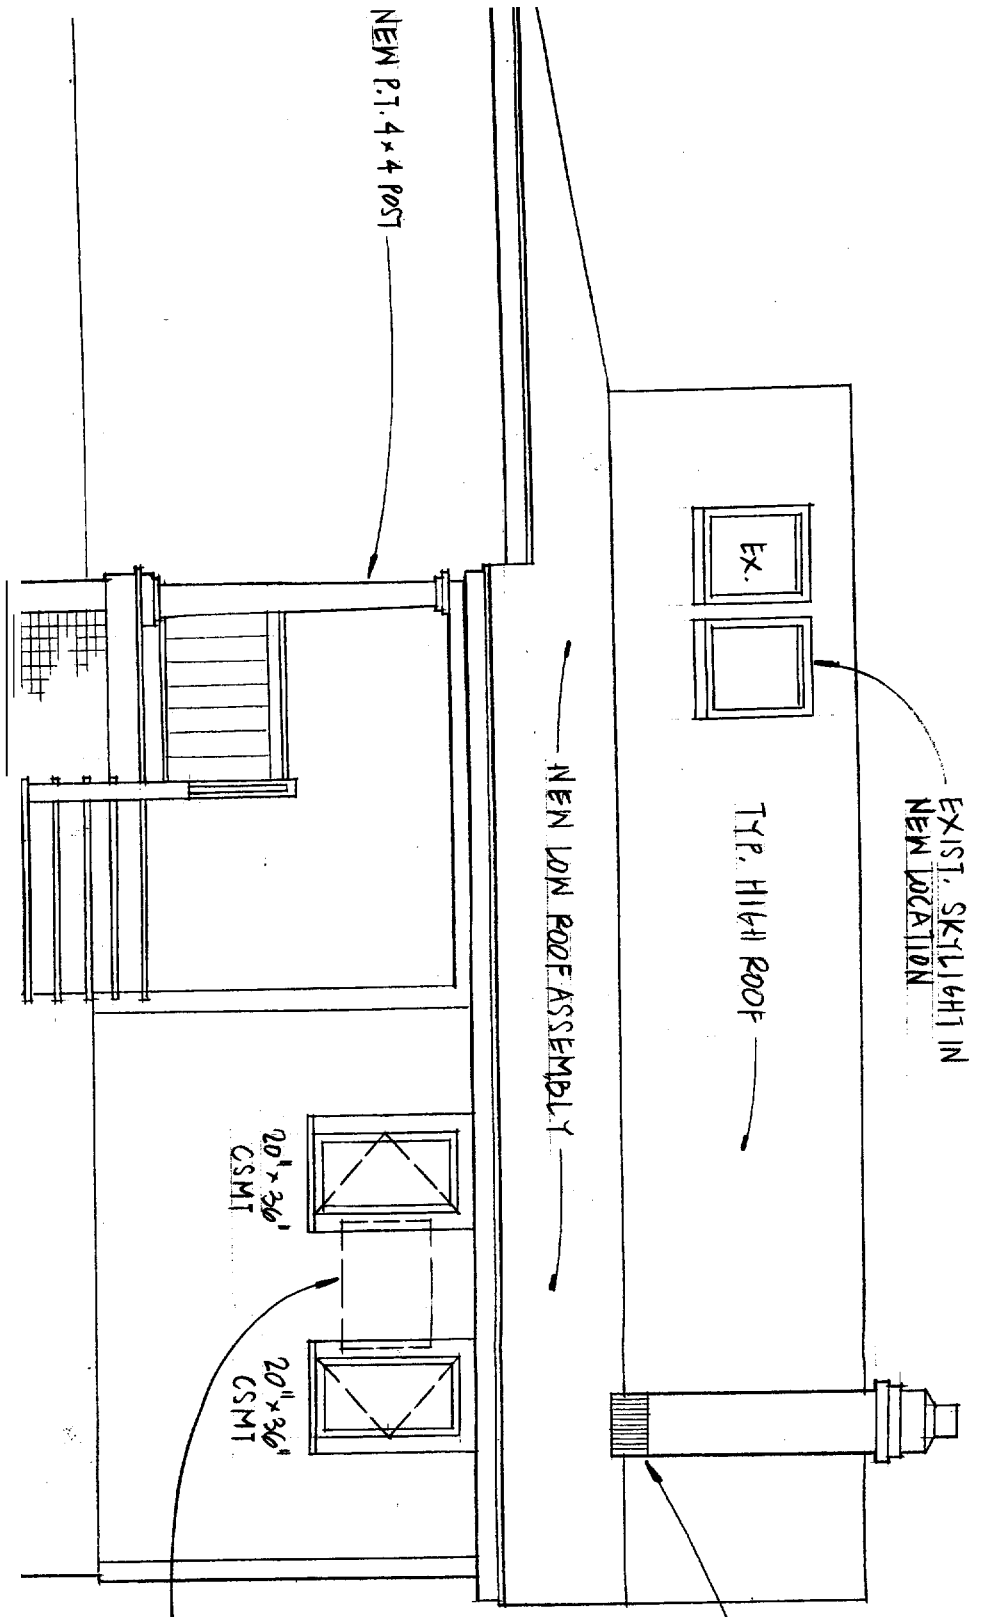