


SMALL TRACTOR & FIREWOOD SHED

19 WOODS RD
PEAKS IS ME 04108
DATE: 7/25/14

FLOOR PLAN

* NO PLUMBING OR ELECTRIC

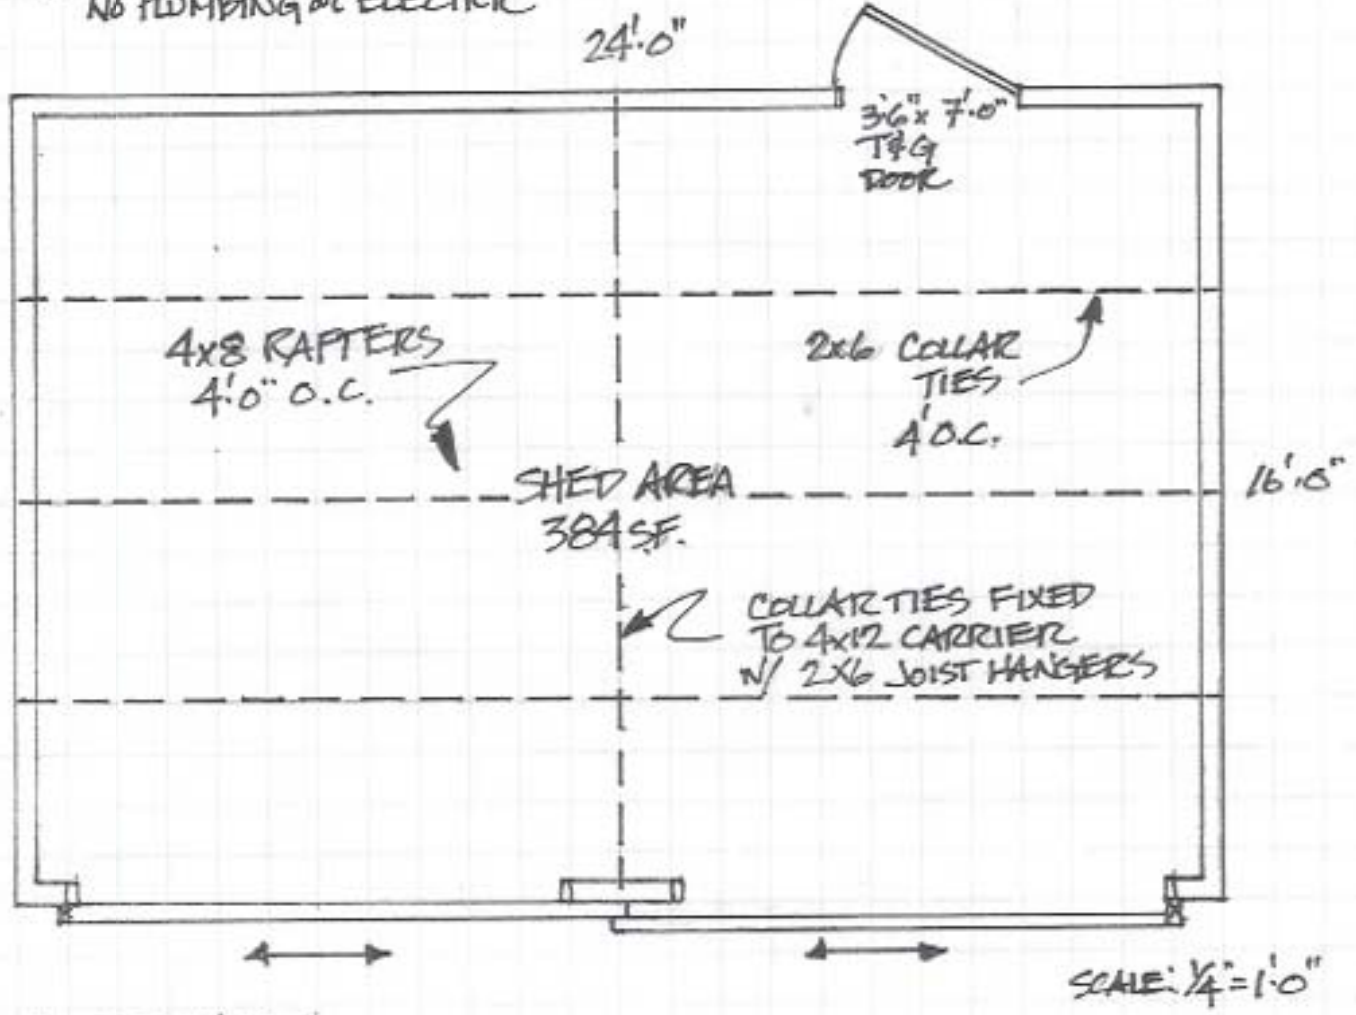

FRONT ELEVATION

