


FOUNDATION PLAN

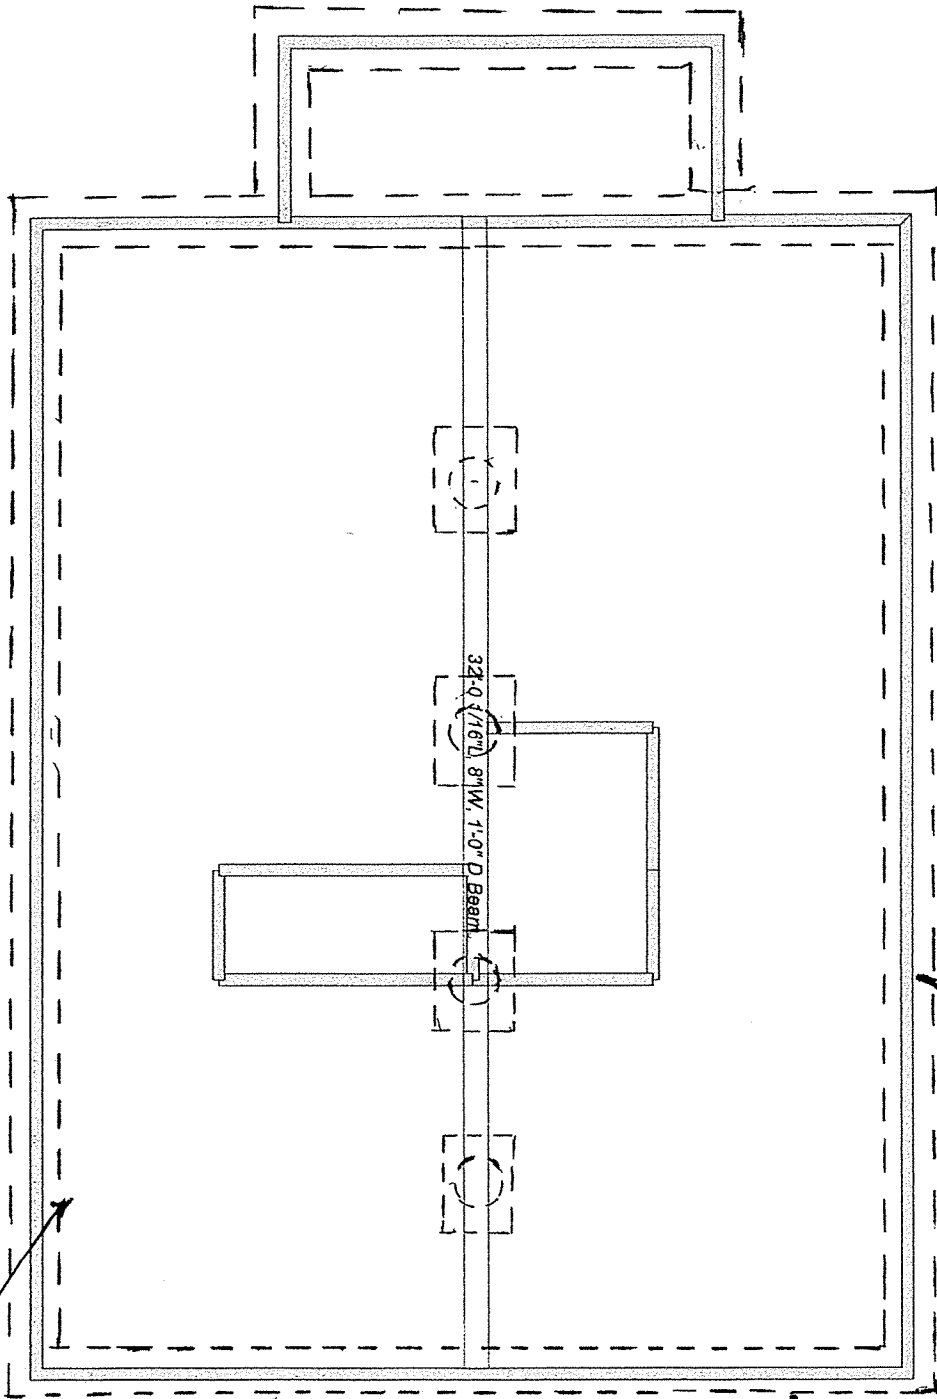

8" 3200 psi poured wall

16" x 8" 3200 psi  
with rebar/pin frost  
wall

4" perforated drains  
inside & outside to  
backfilled with  
sand/gravel.