


BACK

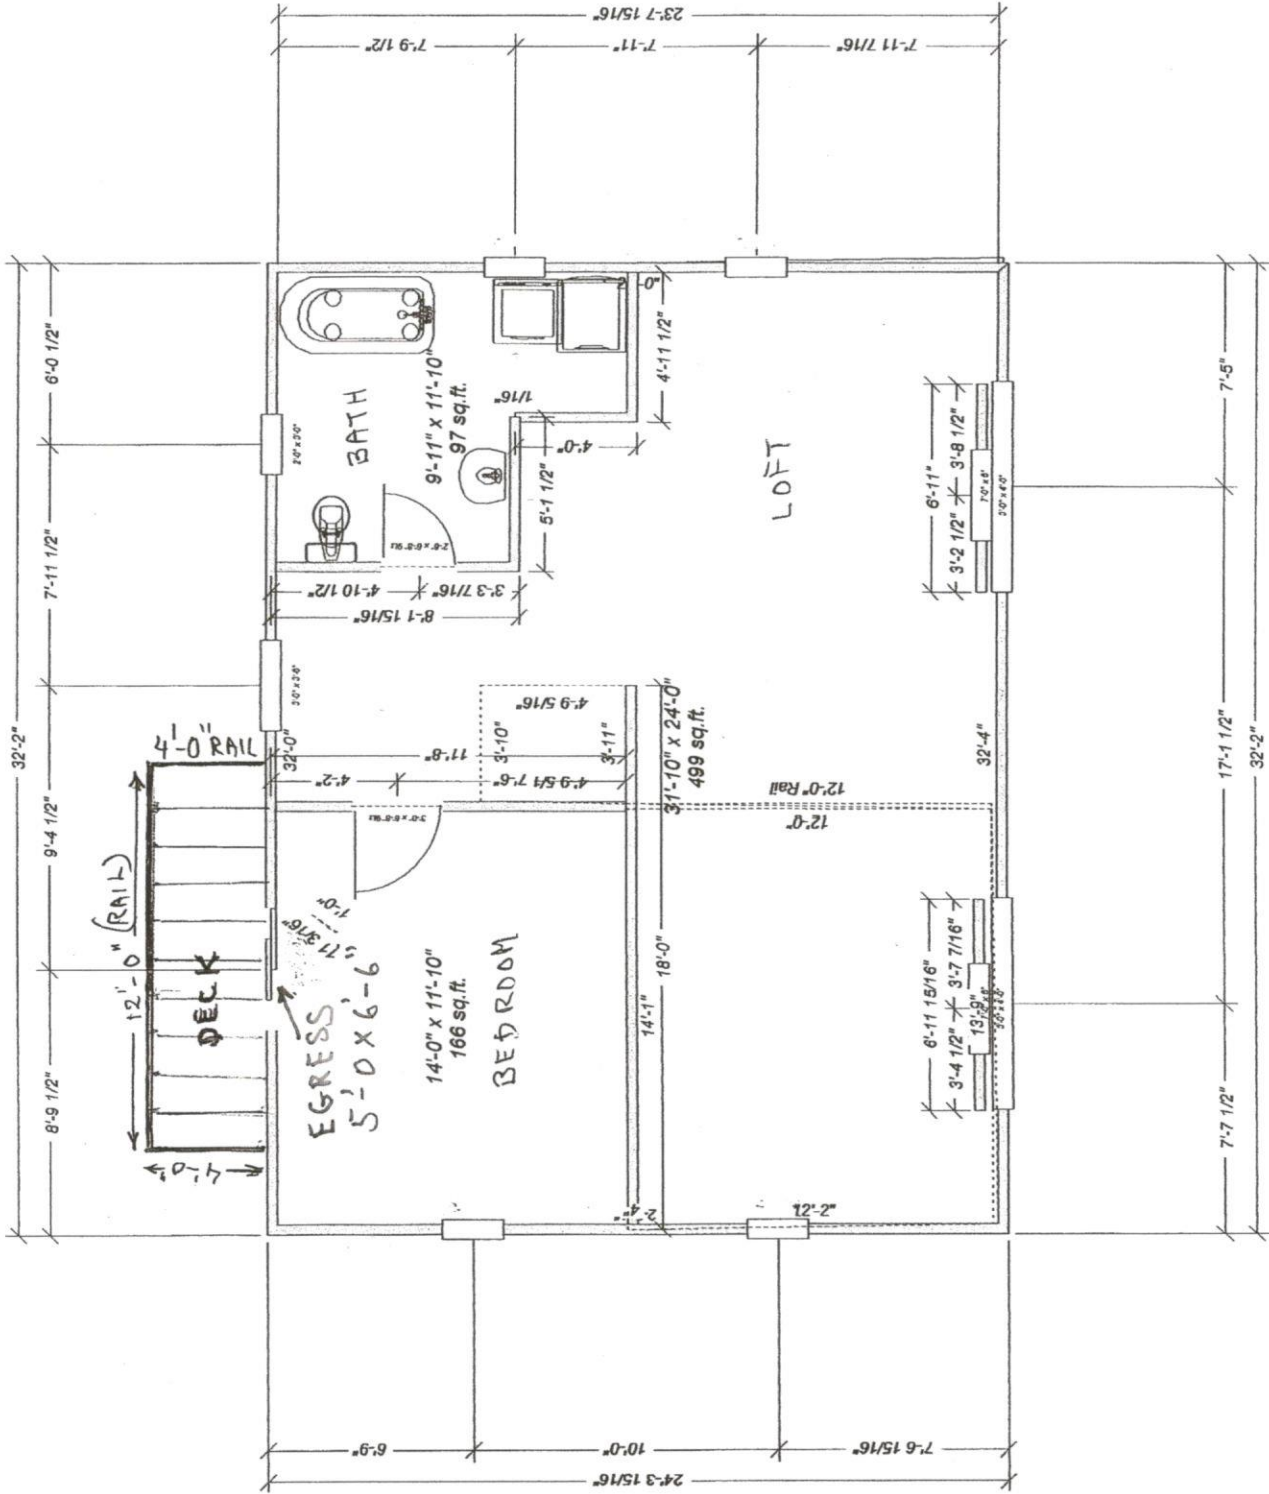

2nd FLOOR Plan

FRONT