


finished grade to be 23'-8" or higher at a horizontal distance of 3' from the edge of the deck



FOR BUILDING PERMIT

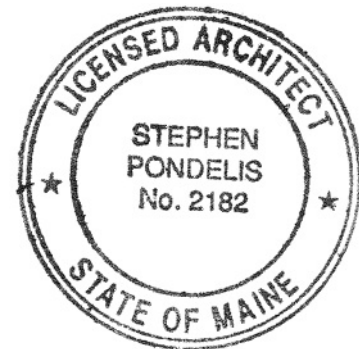